



PRELIMINARY INCIPIT FOR
CLOSET SYSTEM 2021-22
technical disclaimer





TYPE OF DOOR :

- FLAT MDF SP.20 MM
- ALLUMINIUM FRAME+GLASS

TYPE OF OPENING :

- HINGED (6 COMPOS)
- SLIDING (3 COMPOS)

TYPE OF HANDLE :

- BIG AND LUXURY (ES.FENDI)
- PANTOGRAPH ON THE FRONT (FAER)

CARCASS :

- 18 MM
- SHELF 25 MM

TYPE COMPOSITION :

- LINEAR
- ANGULAR
- WALK IN CLOSET

SPECIAL ELEMENTS

- OPEN SHELF
- TV HOLDER
- NIGHT SET

INTERNAL EQUIPEMENTS

- VIBO (TO PROPONE)

FINISHIS-COLOR

- LAQUERED (CARCASS?) SEE NEW COLOR SYSTEM
- VENEER (CARCASS?) SEE NEW COLOR SYSTEM
- SOLID COLOR SEE NEW COLOR SYSTEM
- MARBLE (?) SEE NEW COLOR SYSTEM



MOOD :

- MODERN , CONTEMPORARY , CLEAR AND COZY , WHIT LITTE
- TOUCH OF LUXURY ACCENT

DOOR



2556

Profilo anta.
Door profile.

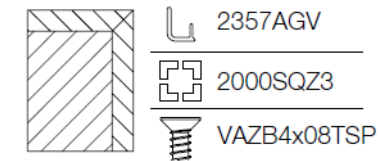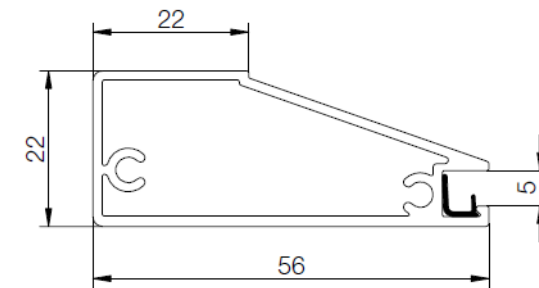


2558

Traverso 90° con maniglia.
90° crossbar with handle.

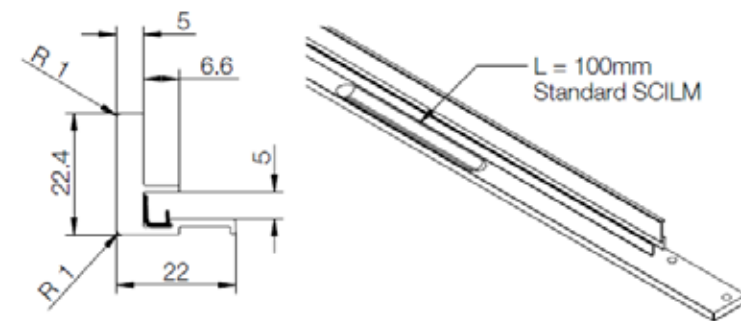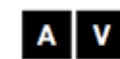


Code	L. (mm)	min. order (unit ml)	qty/box (nr)	Kg/box
R2556GxxxL41	4100	41	10	26,00

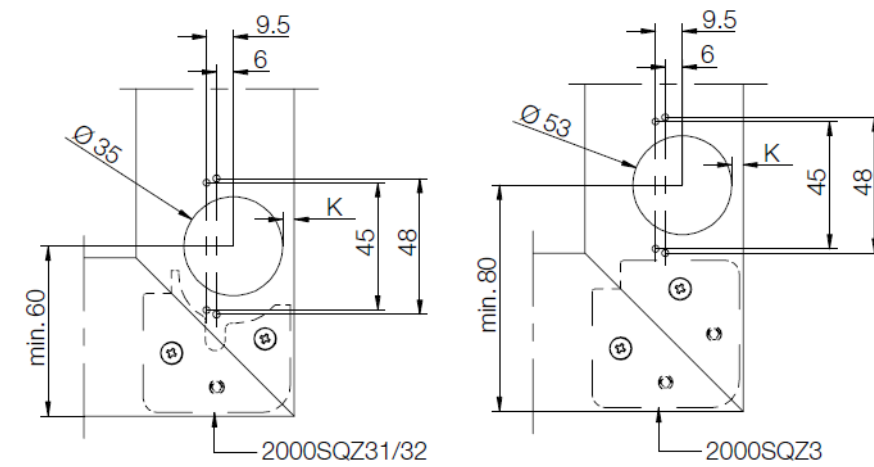[illegible]



Glow+

SALICE

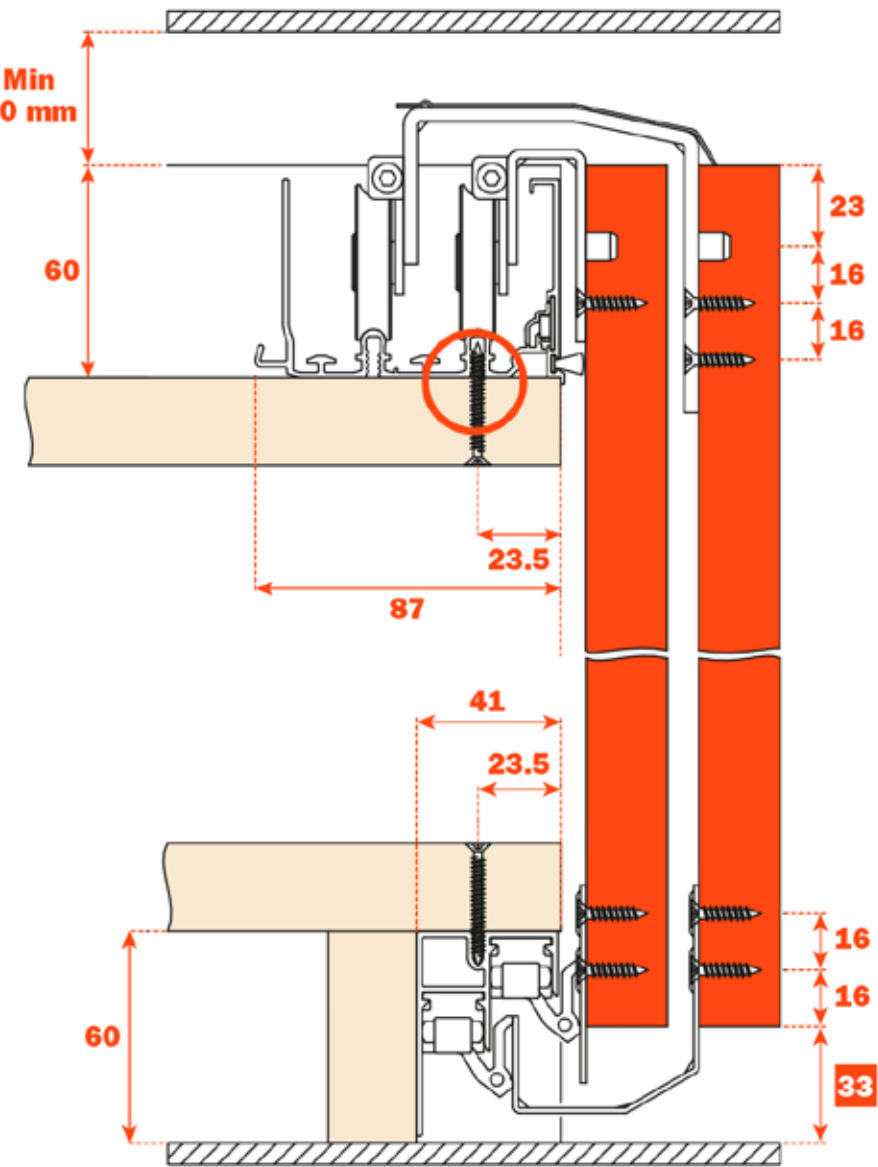

TYPE OF HANDLE



APPLIED (EXAMPLE)



INTEGRATED



INTEGRATED/HIDDEN



FAKE GOLA



PASS TROUGH



COSMA 120x64



BIG AND LUXURY



PANTOGRAPH ON THE FRONT



BRIDGE WHIT DESK



BRIDGE WHIT OPEN STORAGE



TV HOLDER



SHELF TERMINAL



SEAT/SOFA




OPEN AREA




CORNER

MODULARITY /
ACESSORIES


HINGED DOOR STRUCTURAL SECTION

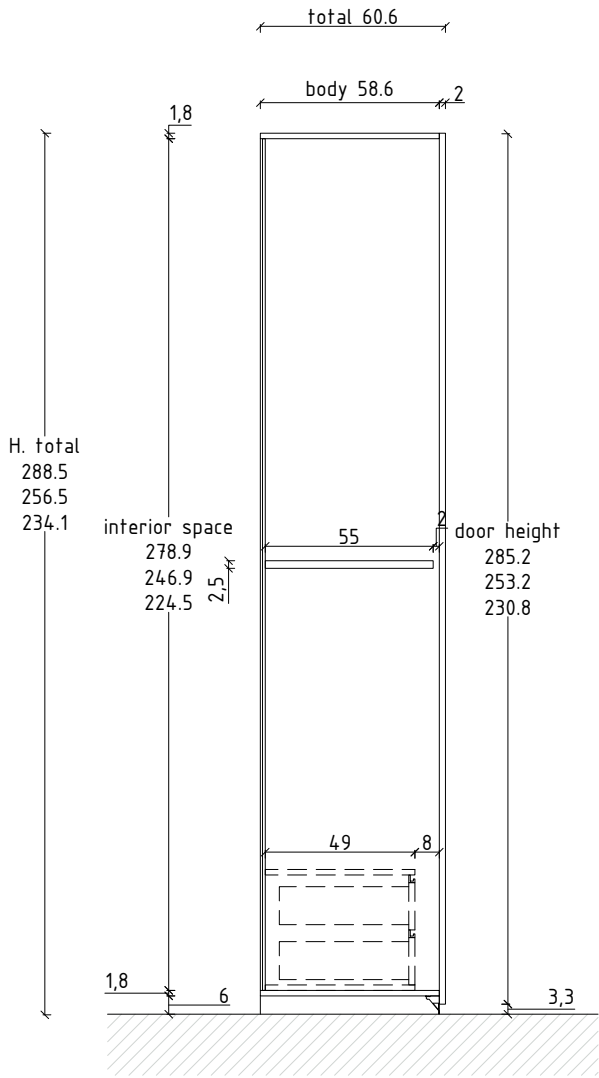

LINEAR MODULES

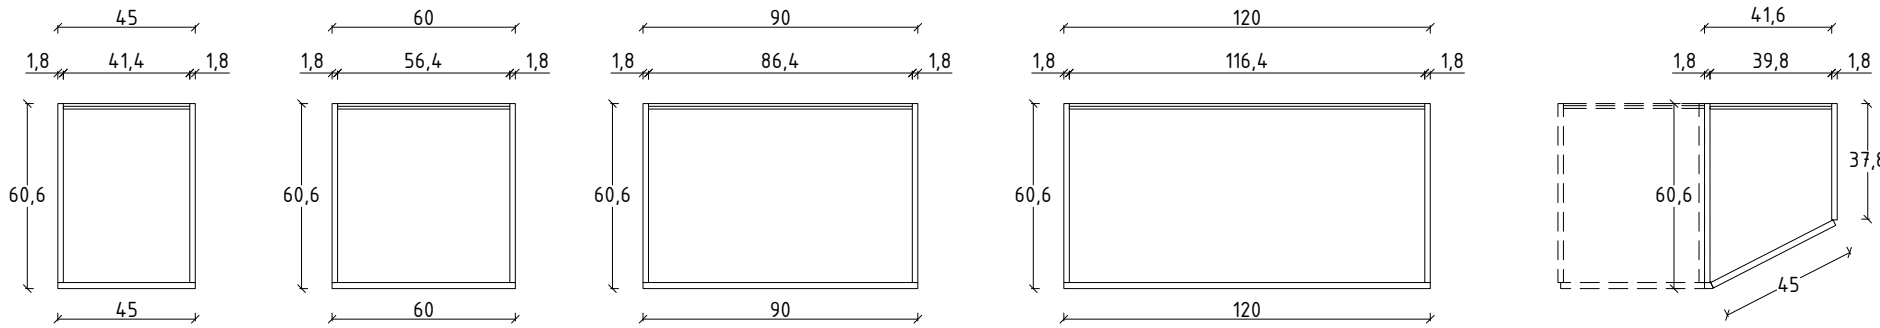


CORNER FIXED ANGLE

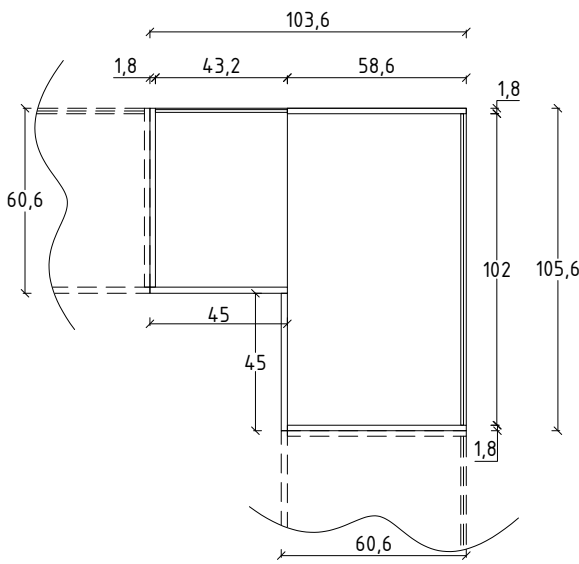


TOP VIEW

CORNER MODULE WITH 2 DOORS

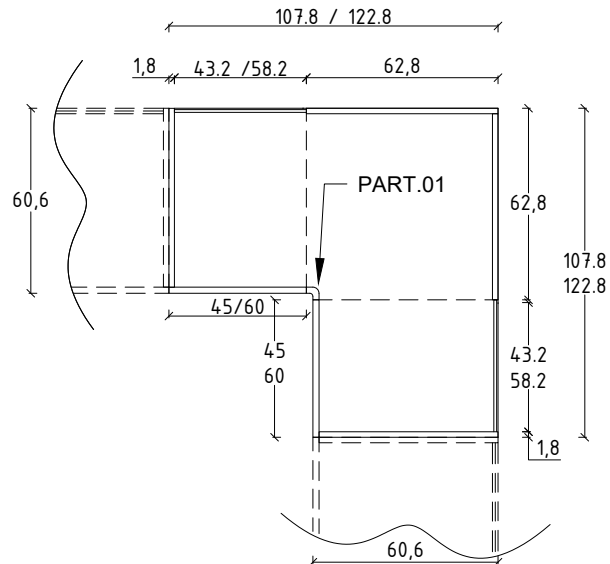



TOP VIEW

CORNER FIXED

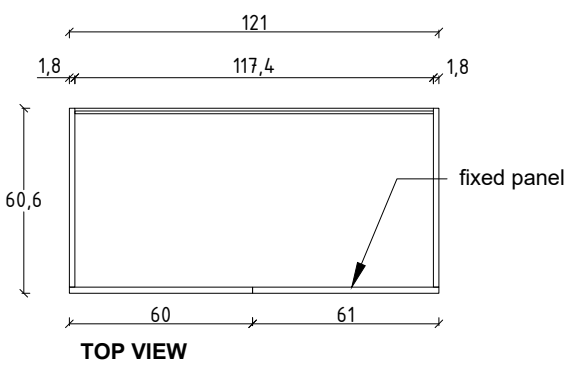



TOP VIEW

fixed panel

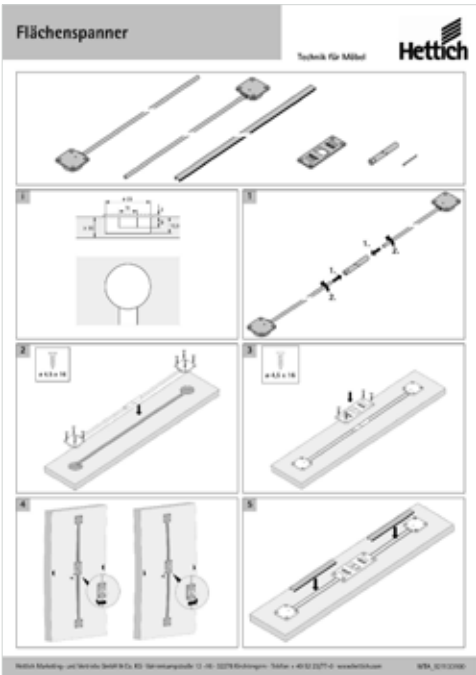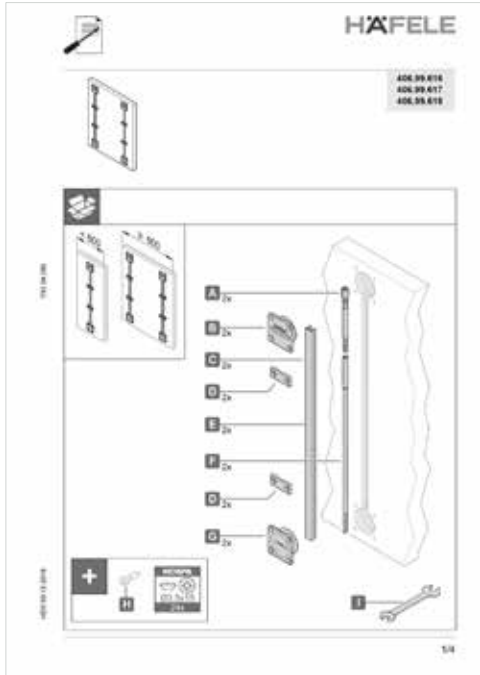


PART.01
FILLER

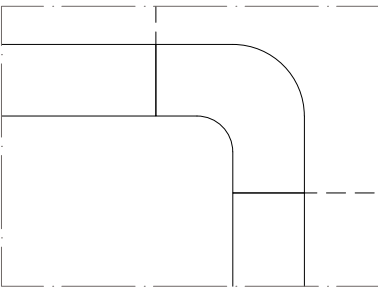


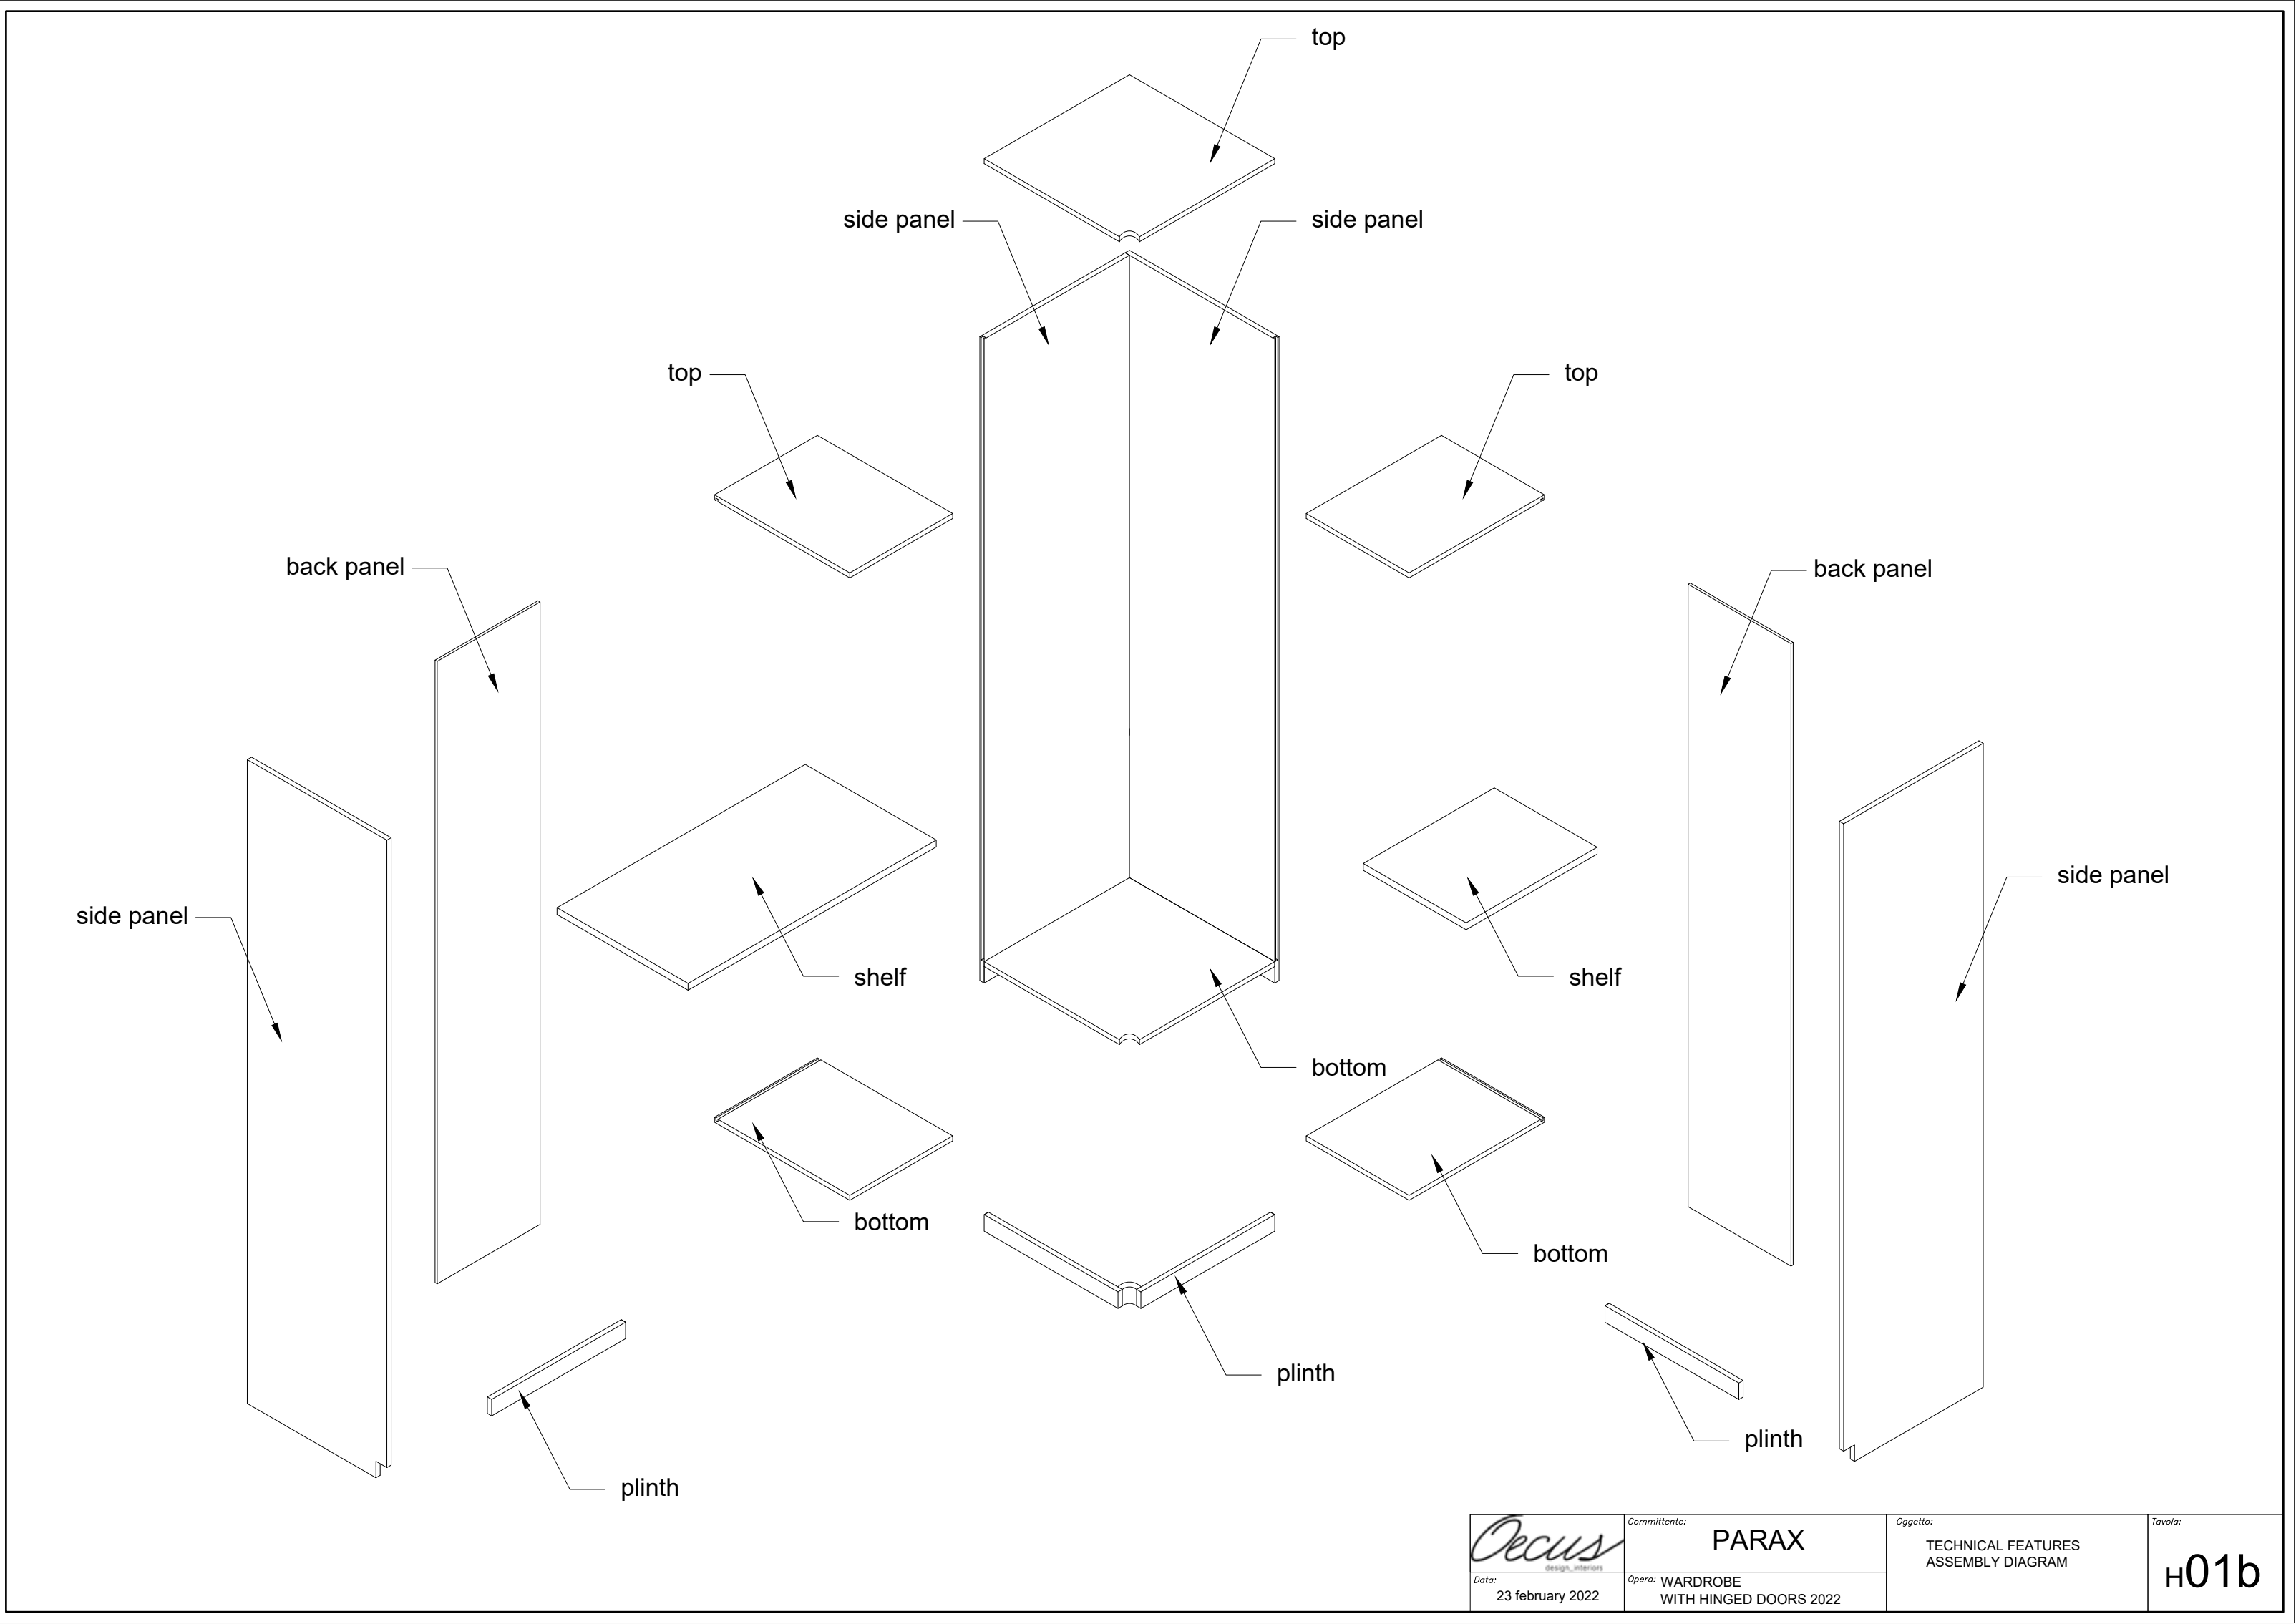


<i>Cecus</i> design_interiors	Committente: PARAX	Oggetto: TECHNICAL FEATURES ASSEMBLY DIAGRAM	Tavola: H01b
	Data: 23 february 2022	Opera: WARDROBE WITH HINGED DOORS 2022	

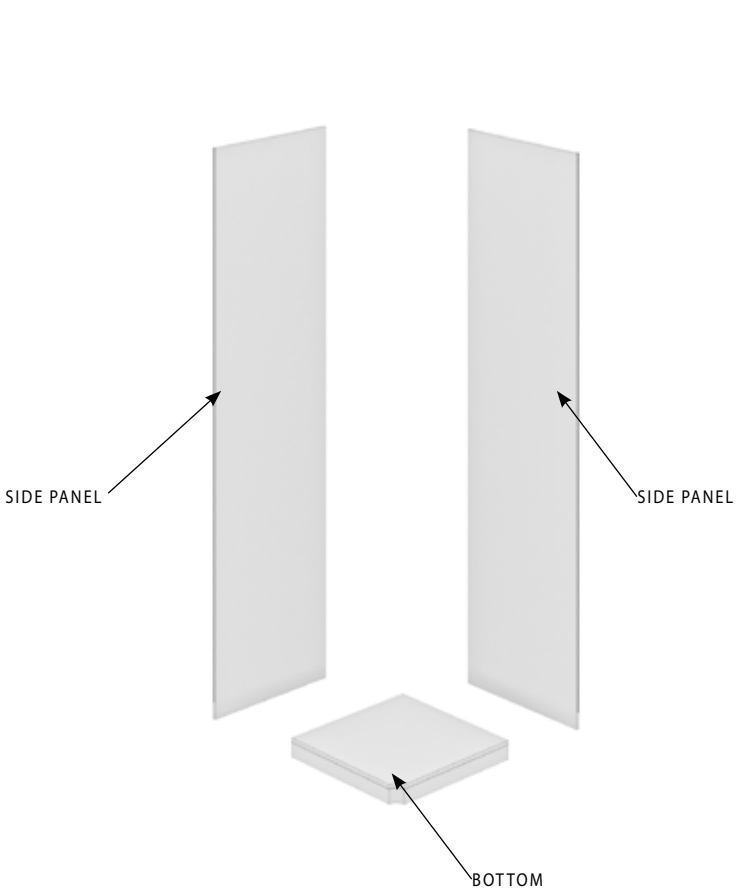


ASSEMBLY PHASE 01

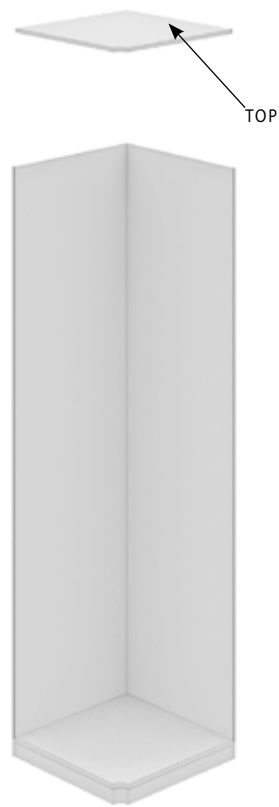


ASSEMBLY PHASE 02

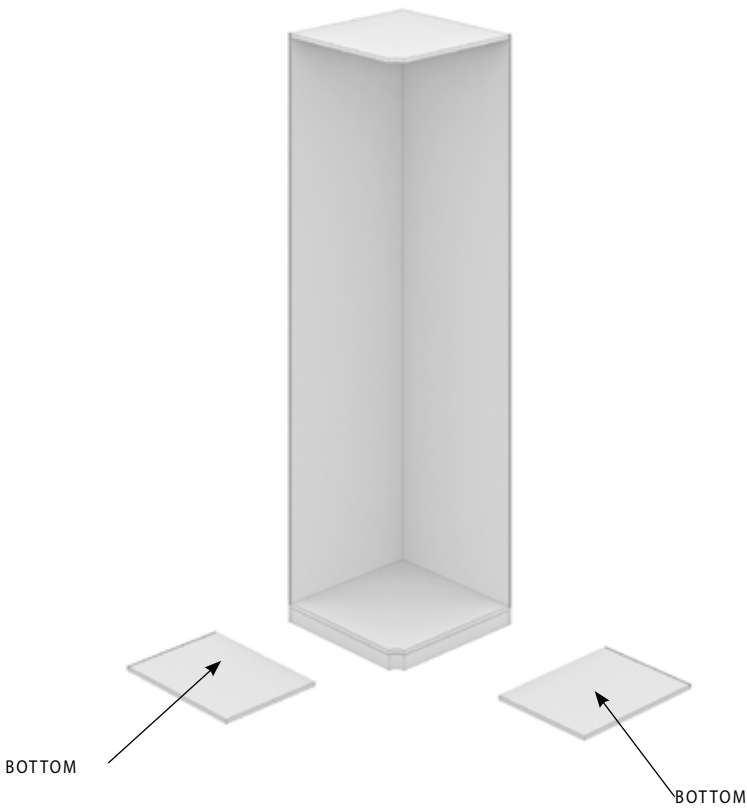


ASSEMBLY PHASE 03

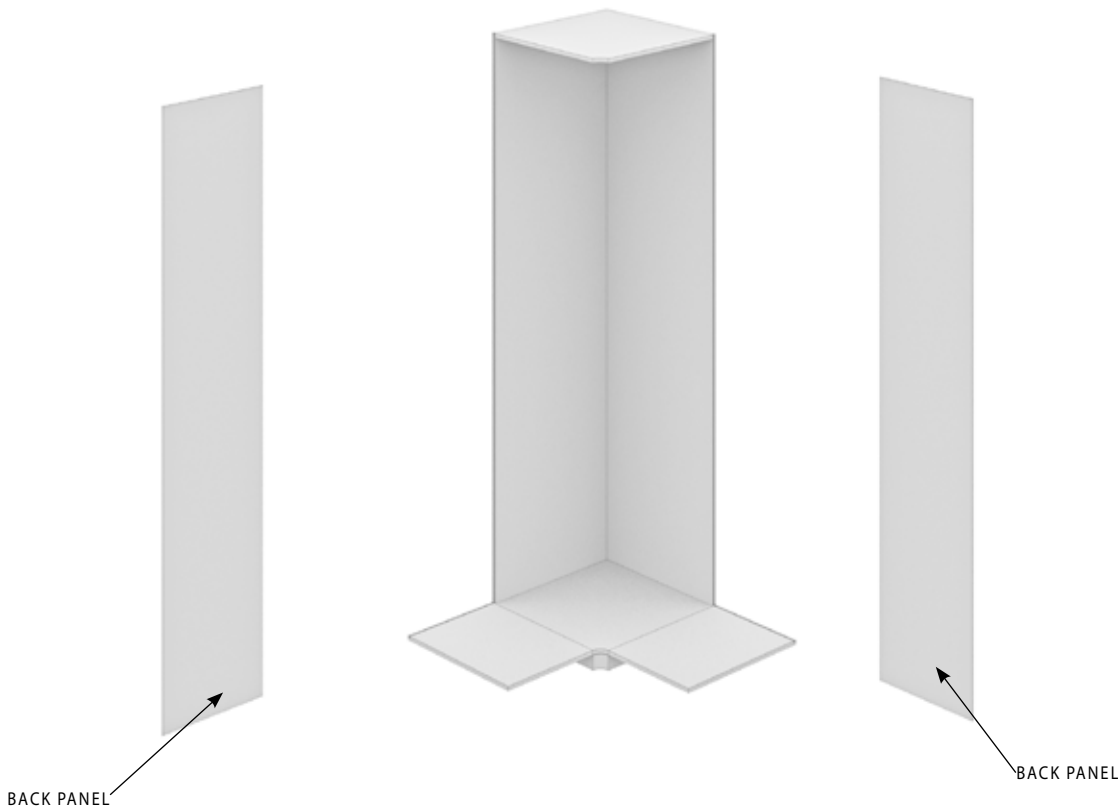


ASSEMBLY PHASE 04

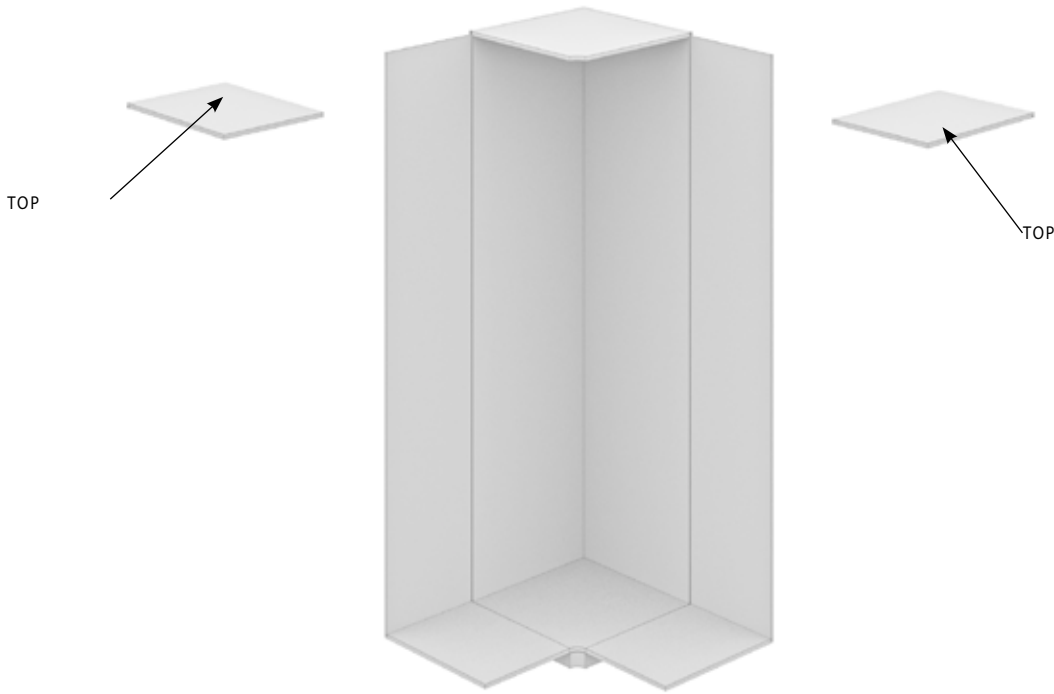


ASSEMBLY PHASE 05

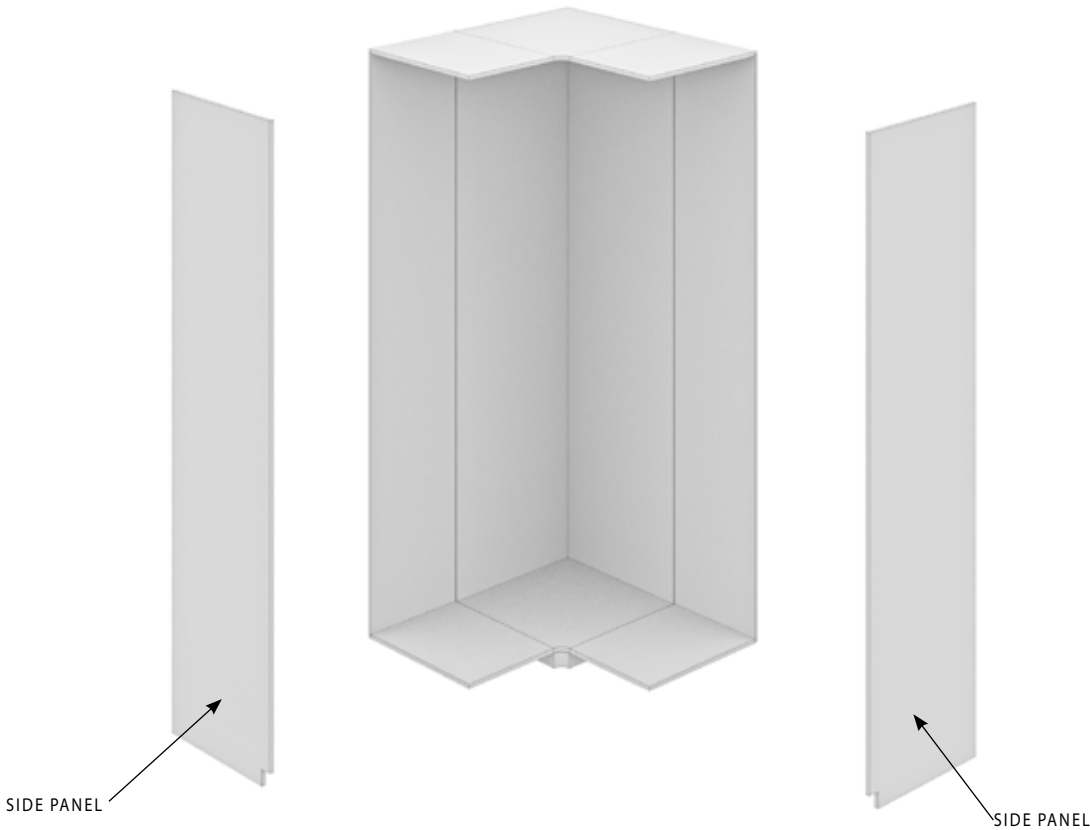

ASSEMBLY PHASE 06

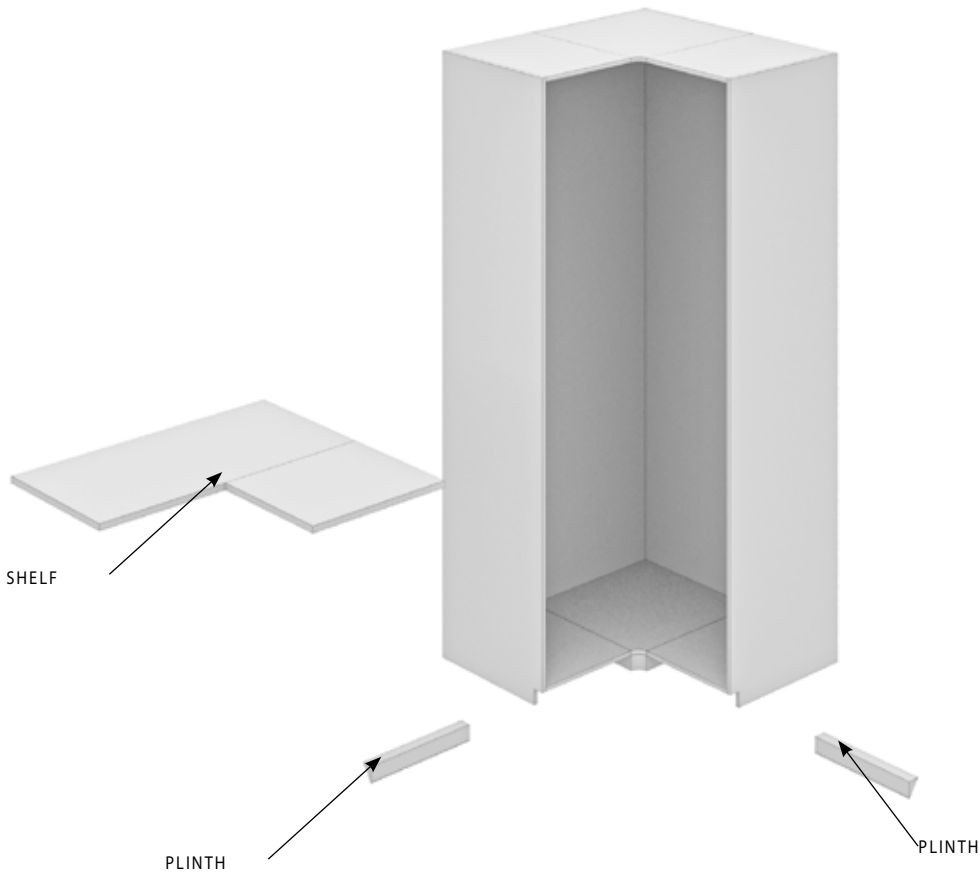


ASSEMBLY PHASE 07


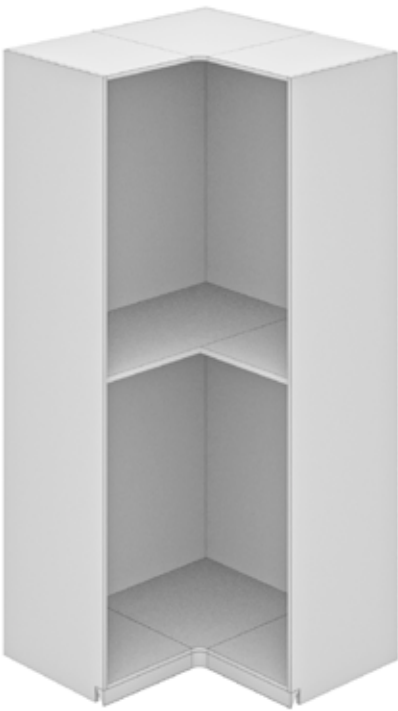


ASSEMBLY PHASE 08


LIBRARY CLOSING SIDE

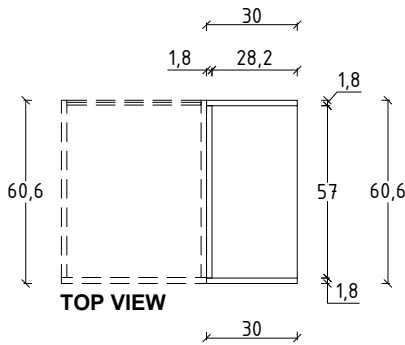


LIBRARY

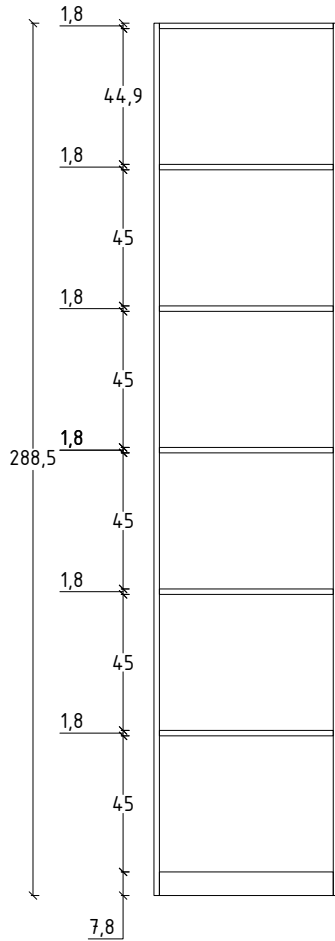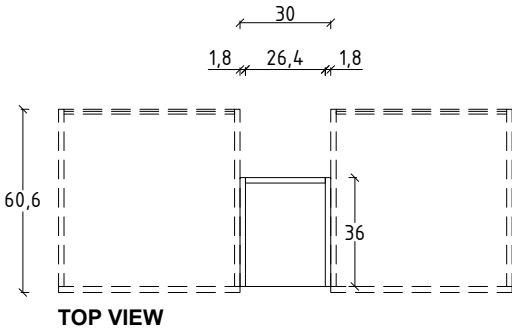


FRONT VIEW

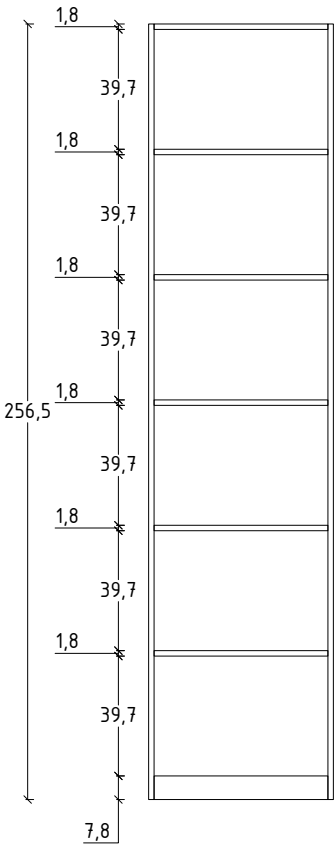


FRONT VIEW

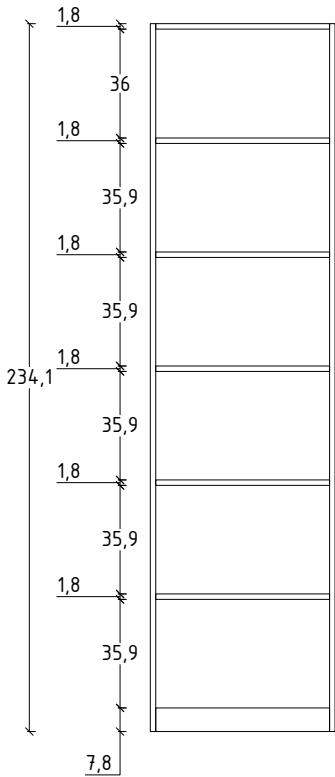


FRONT VIEW

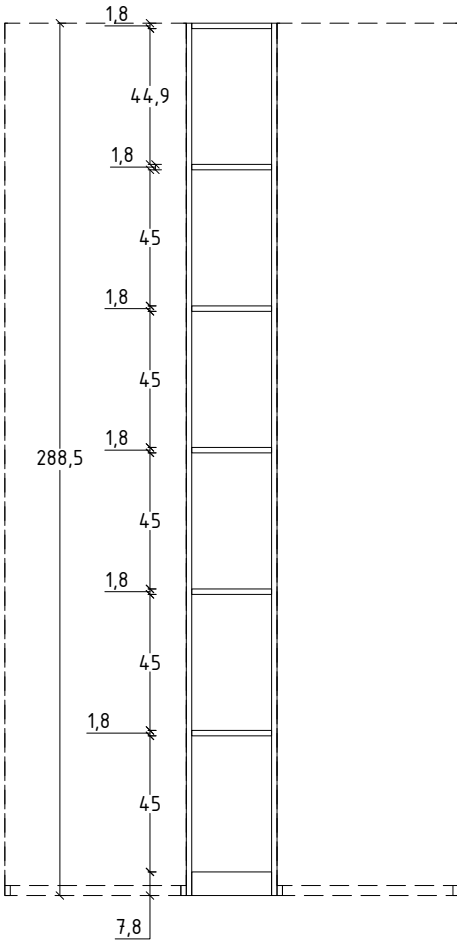

FRONT VIEW


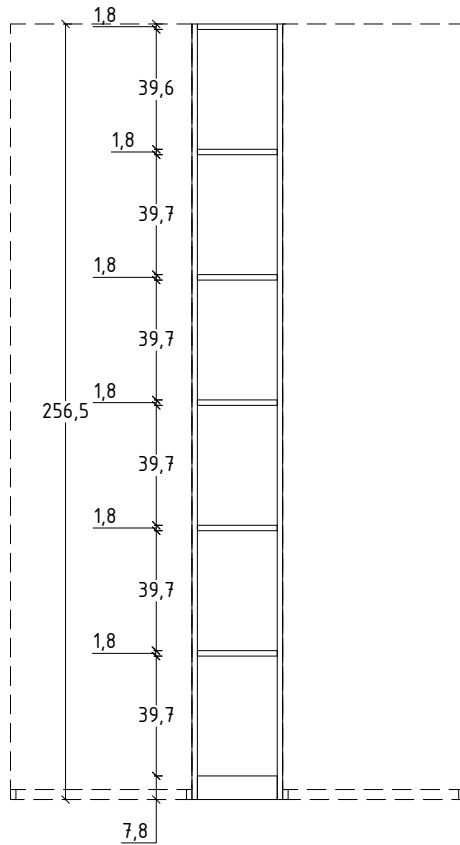


FRONT VIEW


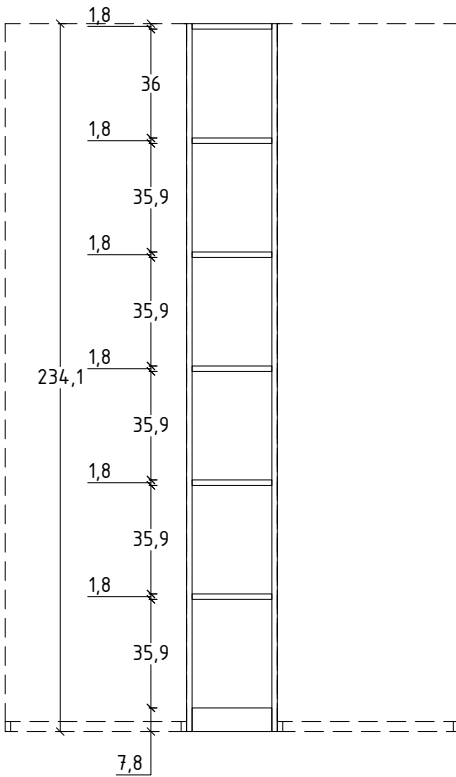


FRONT VIEW


DESK

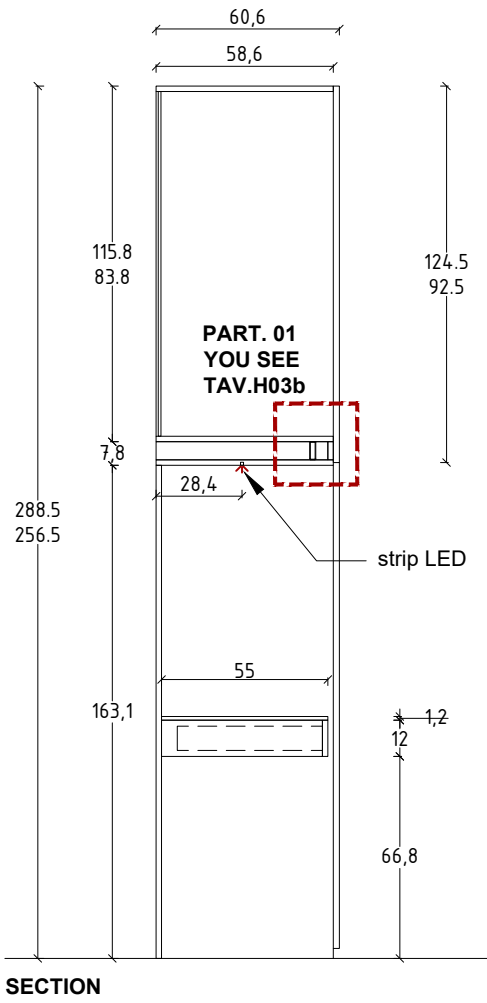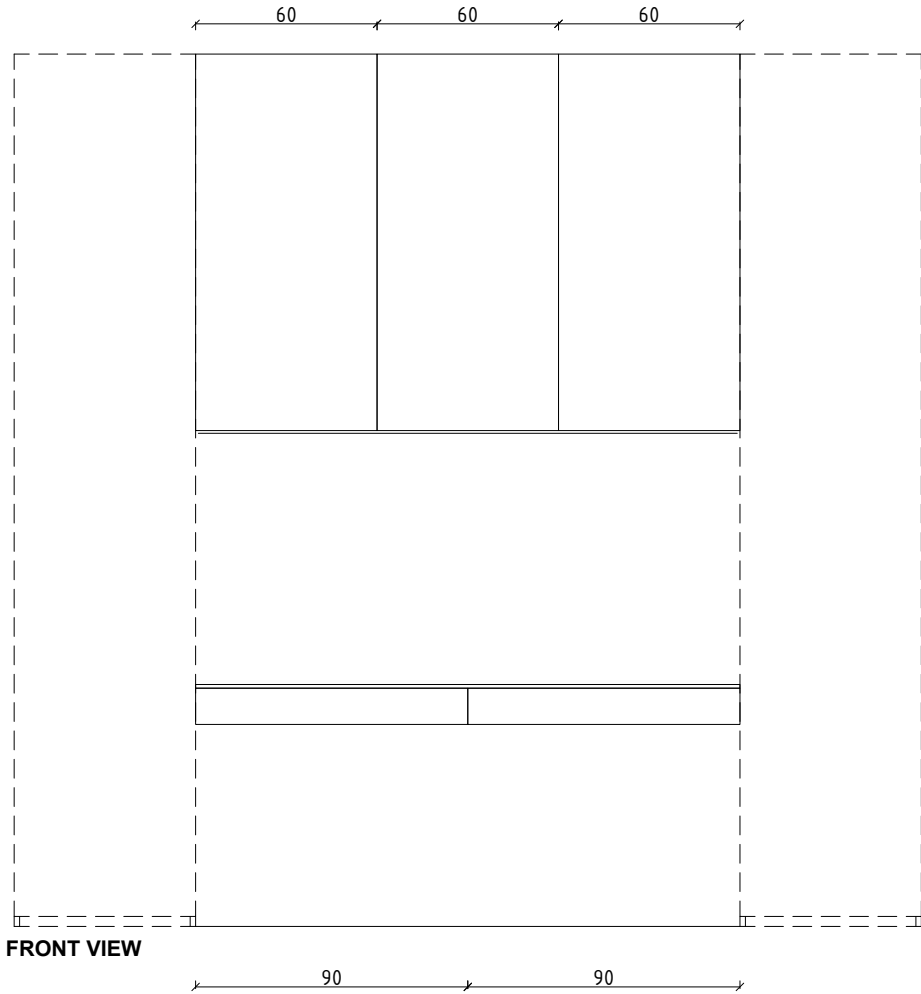

SOFA

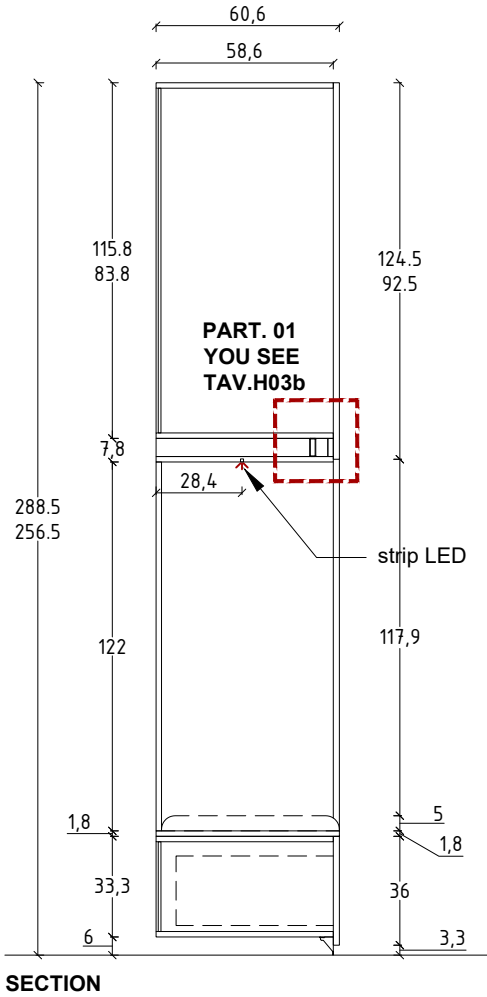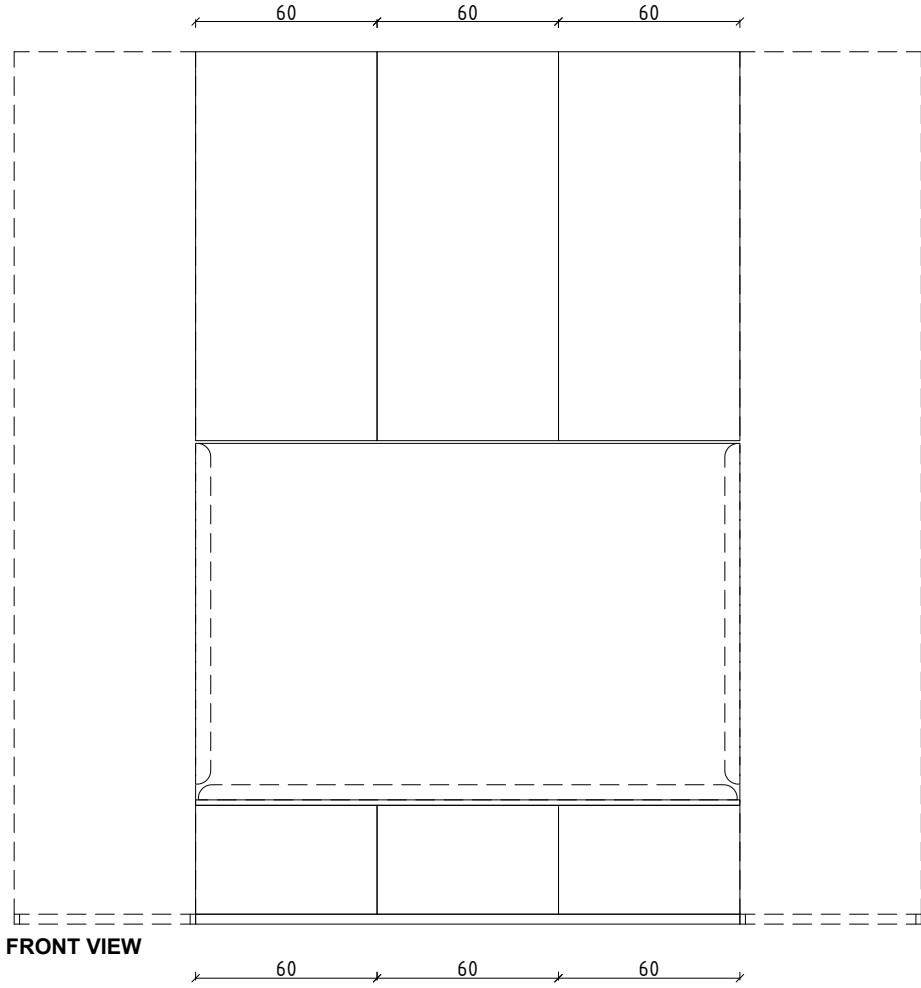


OVER BED UNIT

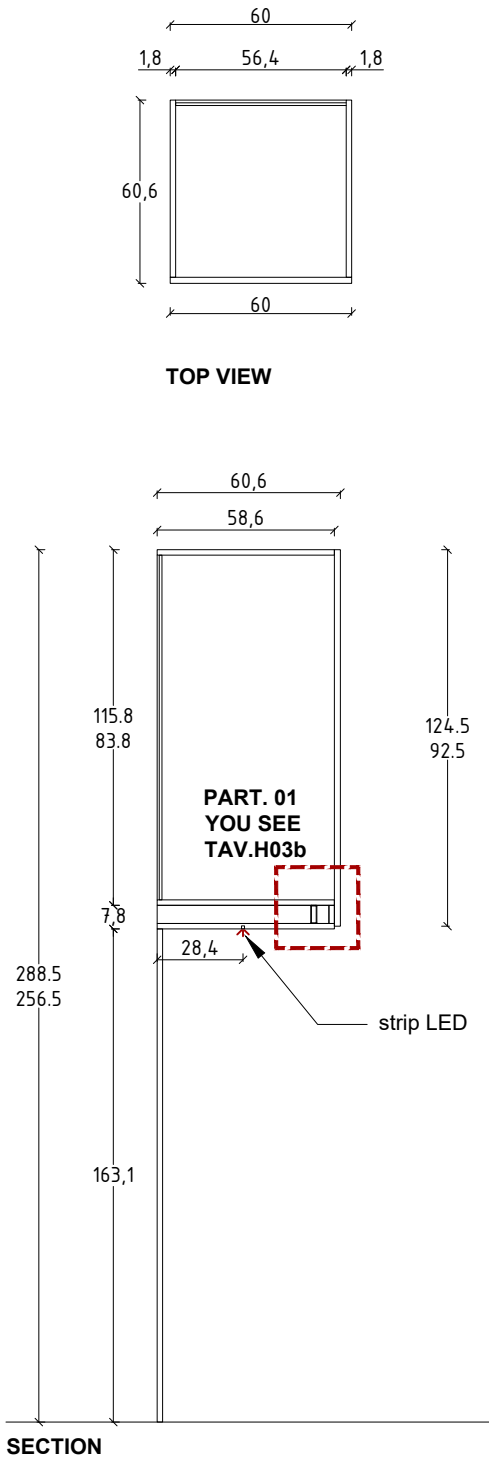


<i>Oecus</i> design_interiors Data: 11 february 2022	Committente: PARAX	Oggetto: TECHNICAL FEATURES OVER BED UNIT DESK SOFA sc 1:25	Tavola: H03
	Opera: WARDROBE WITH HINGED DOORS 2022		


PART.01 sc. 1:2

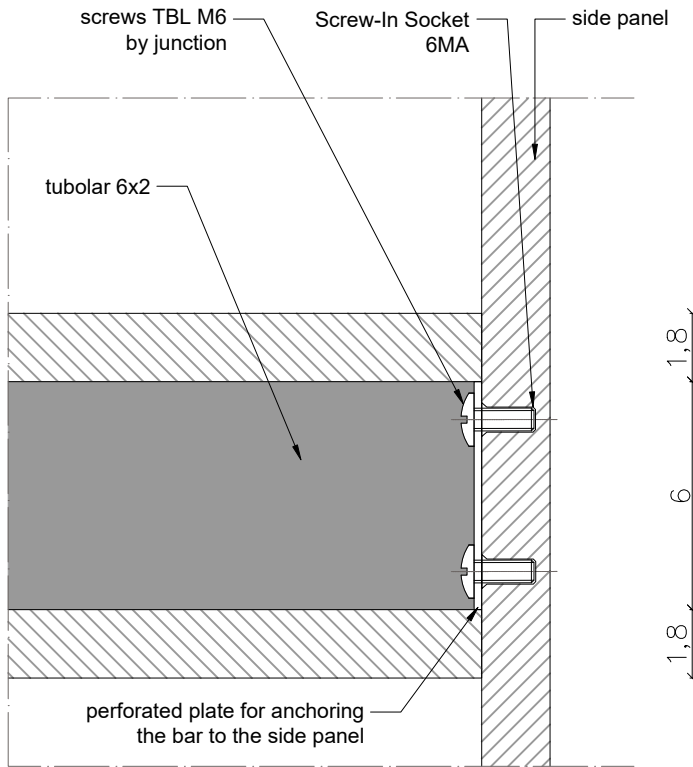

FRONT VIEW

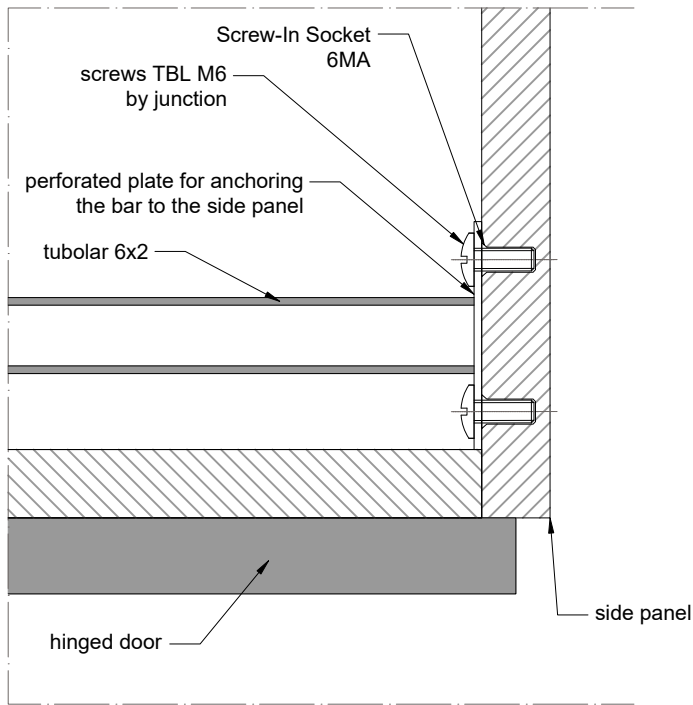


PLAN VIEW

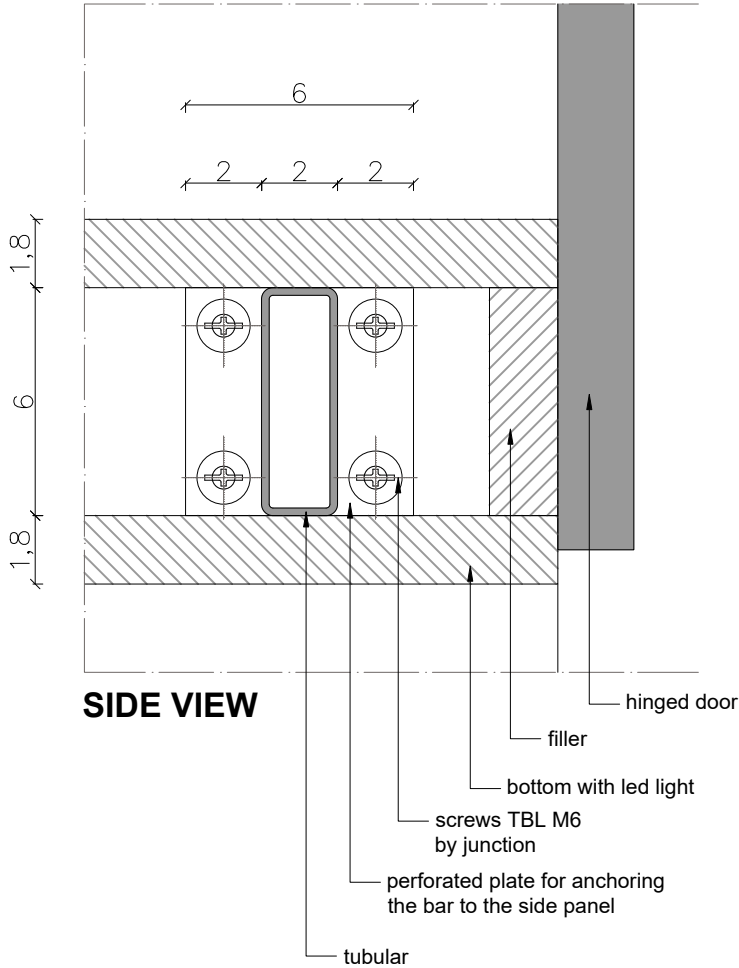





SIDE VIEW

ASSEMBLY DIAGRAM

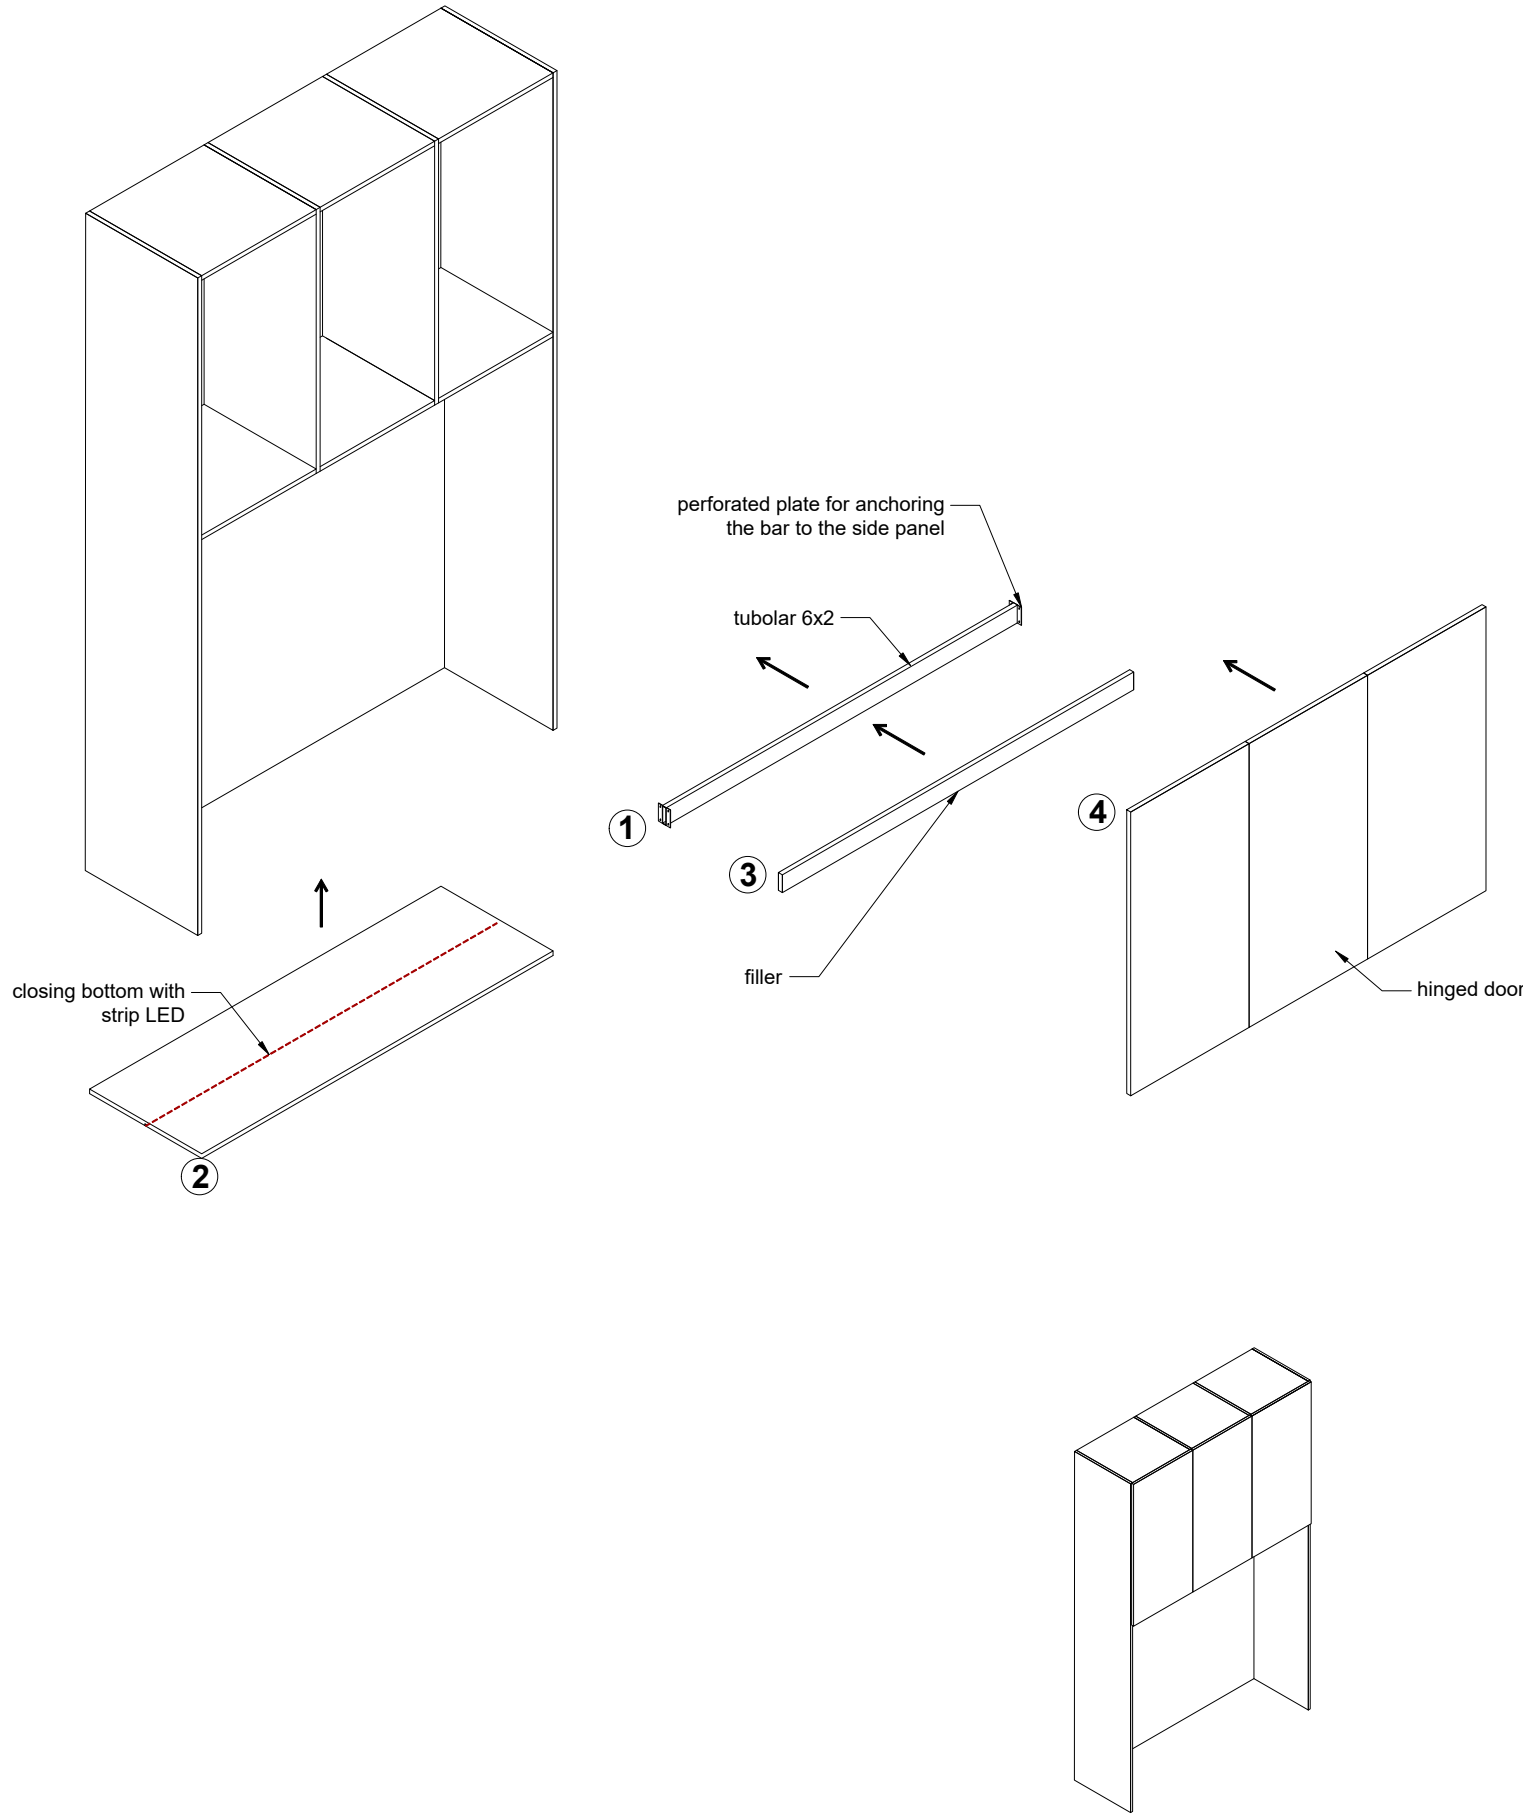


<i>Cecus</i> design_interiors	Committente: PARAX	Oggetto: TECHNICAL FEATURES PART.01 OVER BED UNIT DESK SOFA sc 1:5	Tavola: H03b
	Data: 06 june 2022	Opera: WARDROBE WITH HINGED DOORS 2022	



OPEN ELEMENT

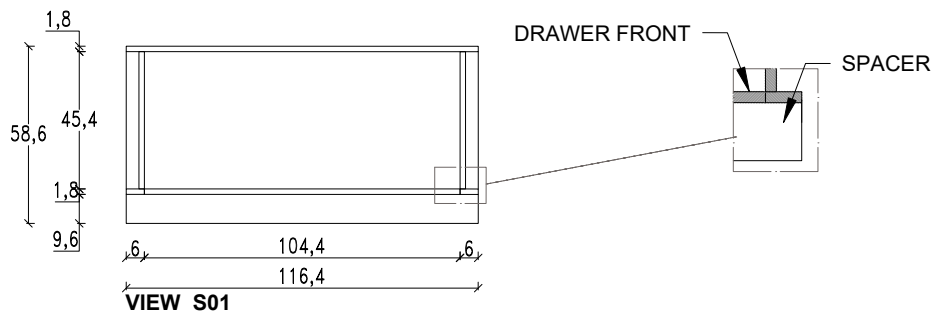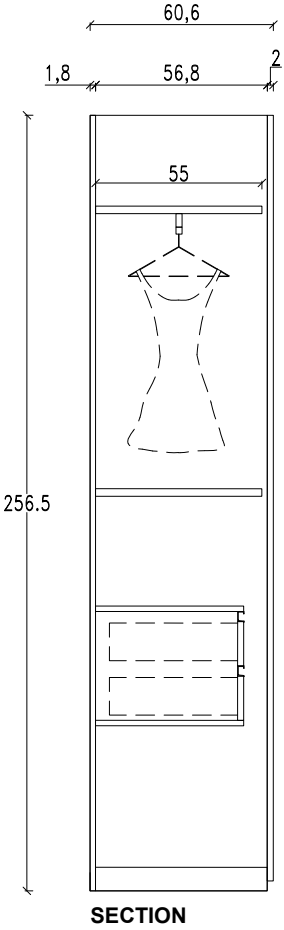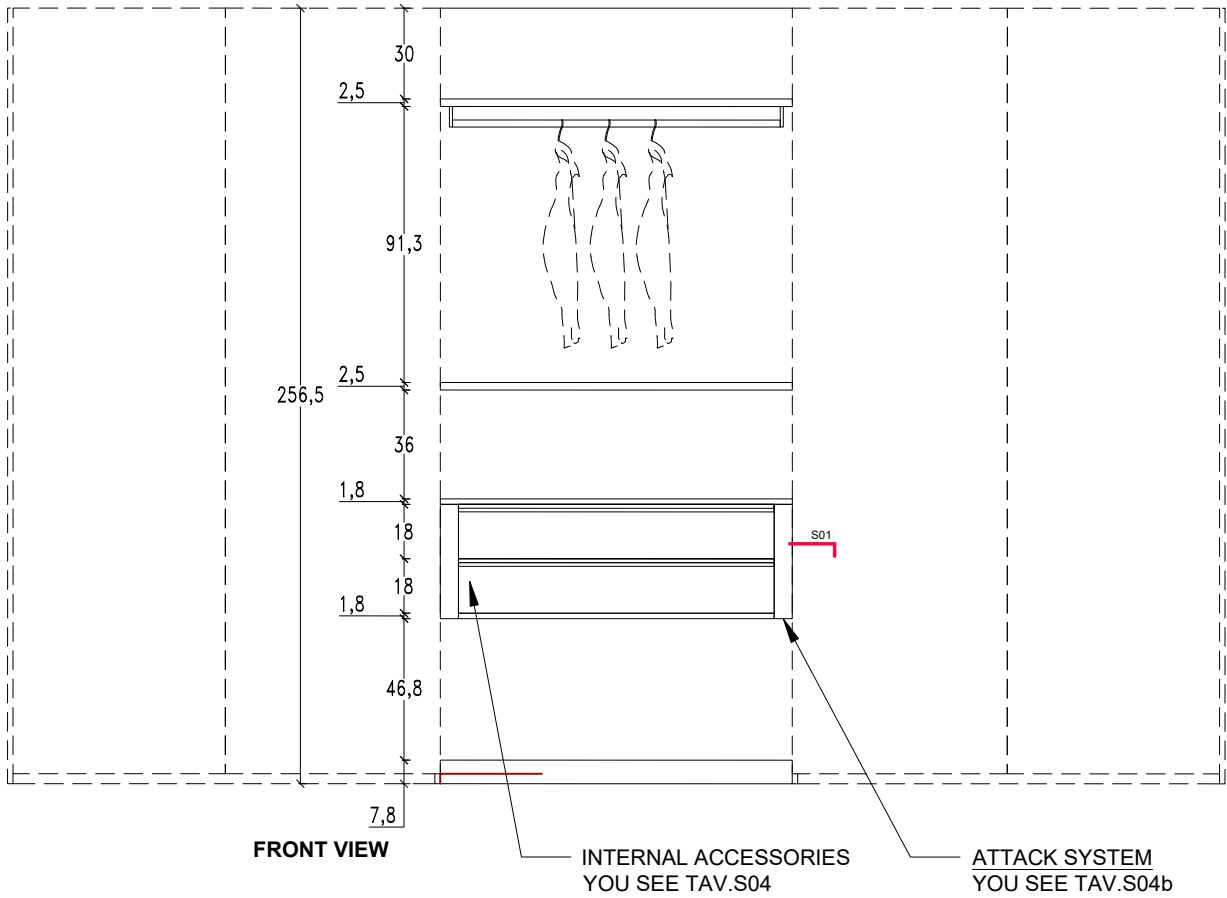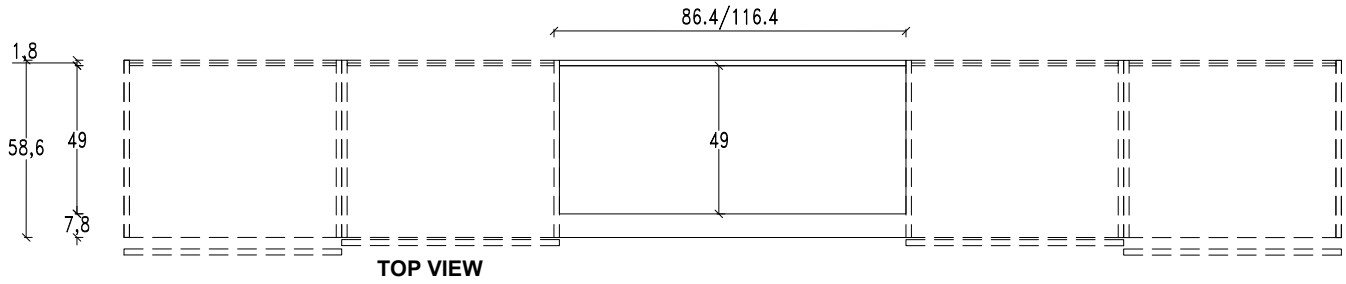


COLUMN WITH SWIVEL TV STAND

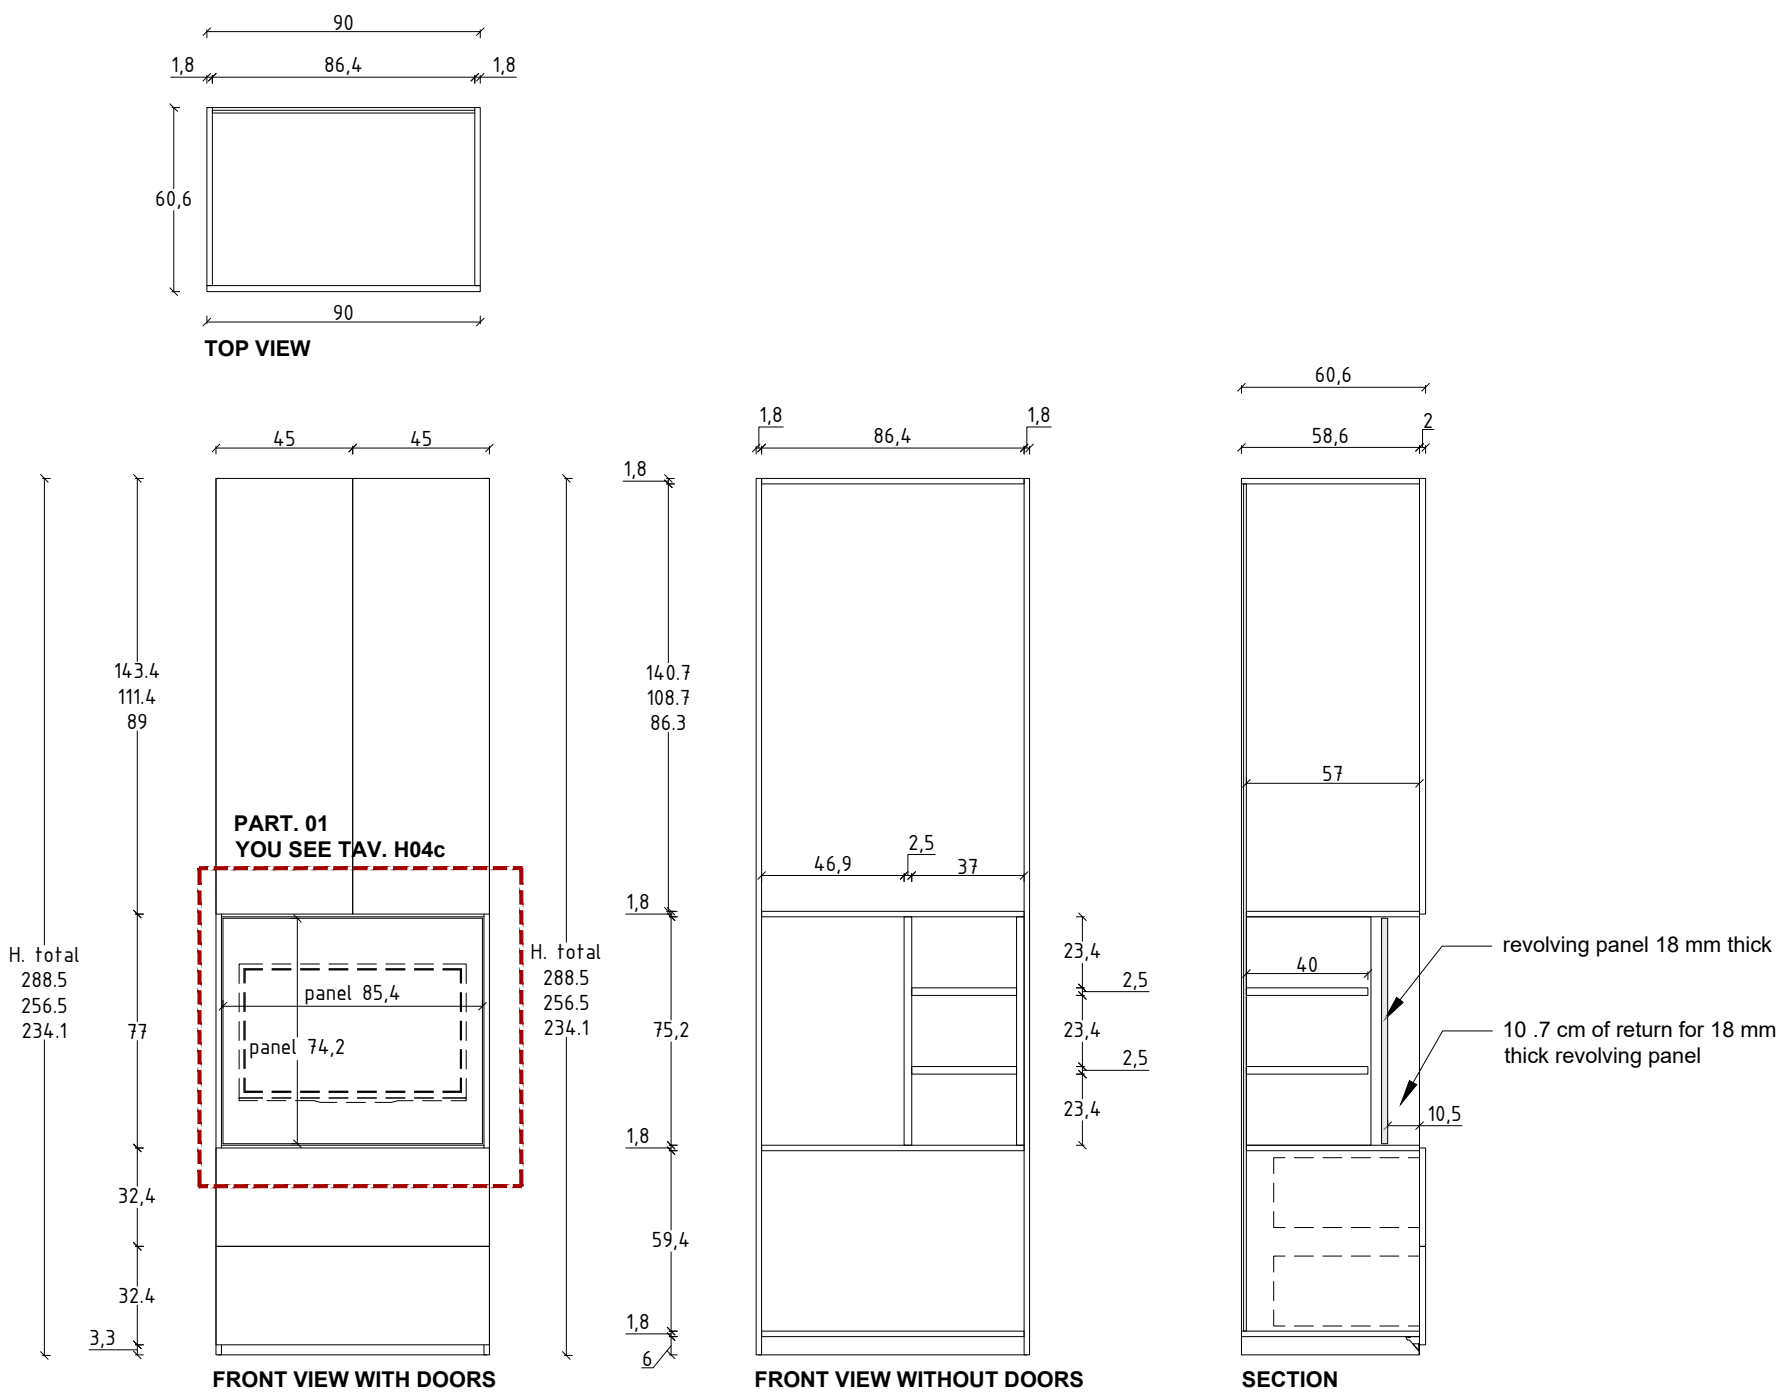


Flat Screen Wall Tilt and Turn Bracket
Häfele cod. 817.00.321

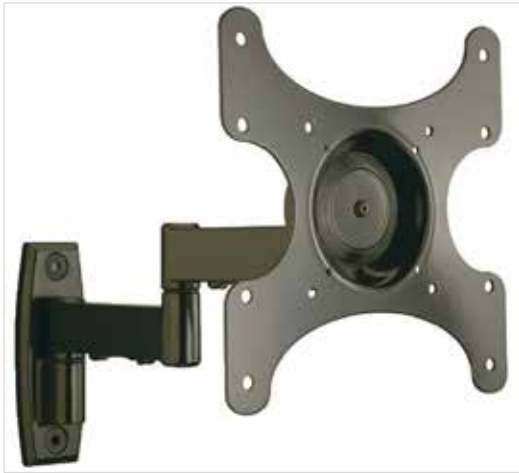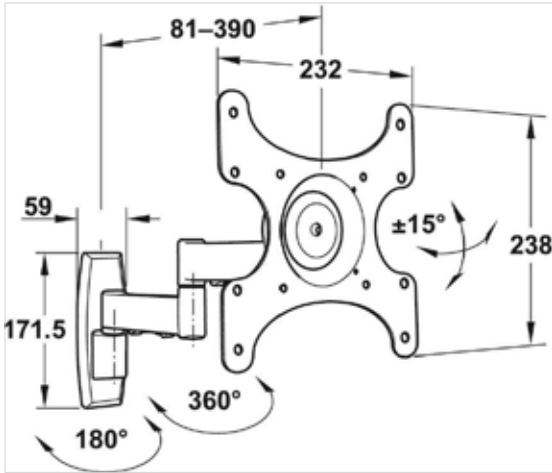


Flat Screen Wall Tilt and Turn Bracket
Häfele cod. 817.35.322

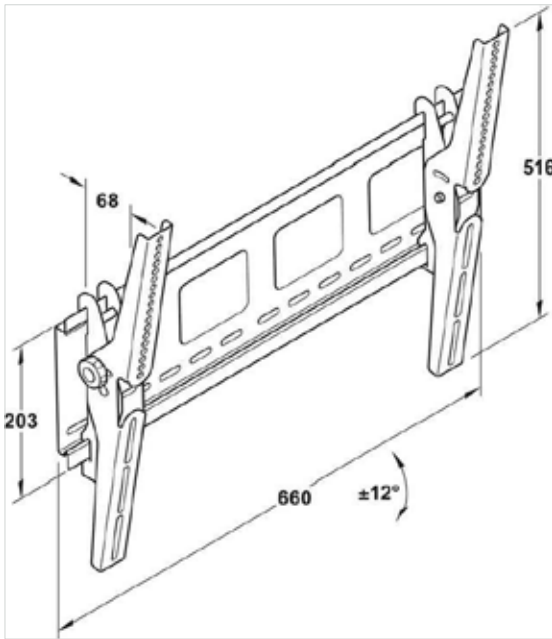

Flat Screen Wall Tilt and Turn Bracket
Häfele cod. 817.00.321

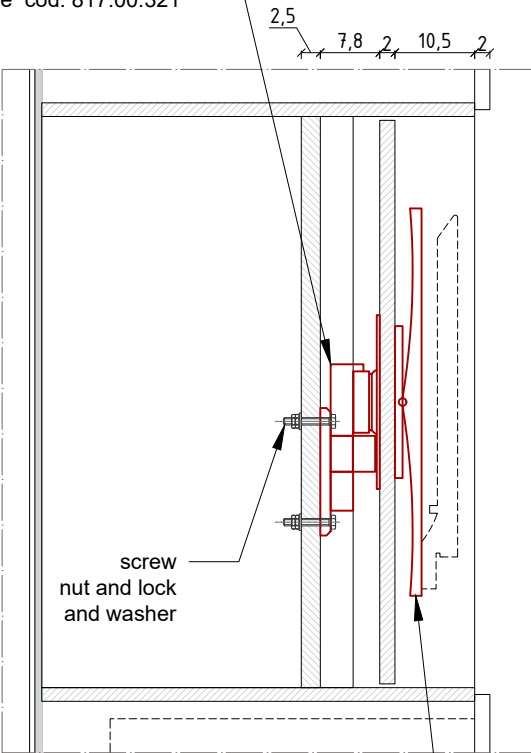


SECTION.01
Flat Screen Wall Tilt and
Turn Bracket
CLOSET

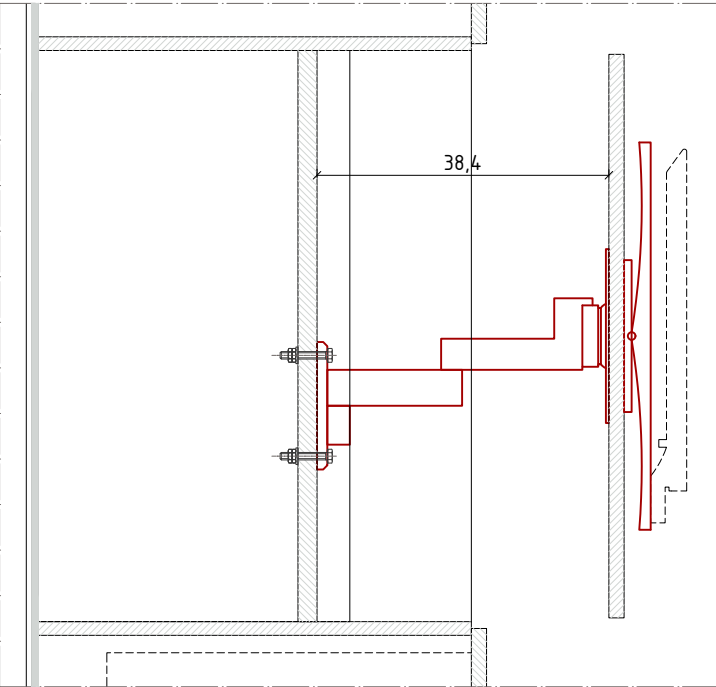


SECTION.01
Flat Screen Wall Tilt and
Turn Bracket
OPEN

Flat Screen Wall Tilt and Turn Bracket
Häfele cod. 817.35.322

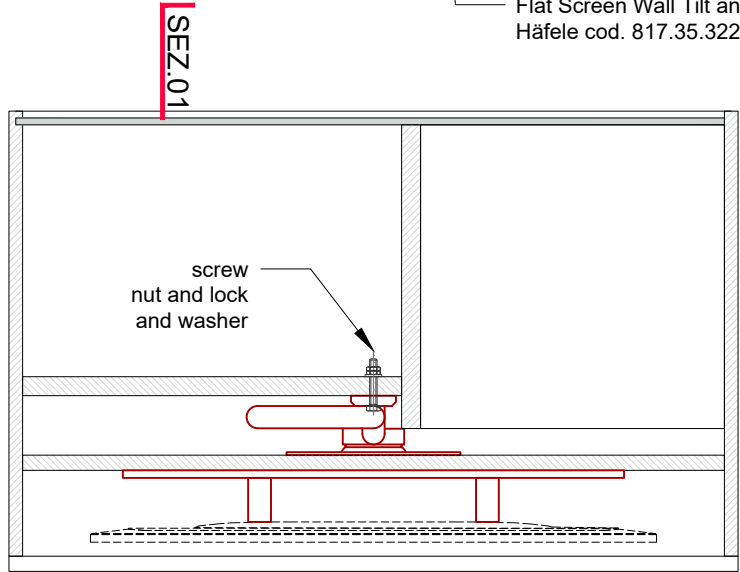


TOP VIEW

NICHE MODULE

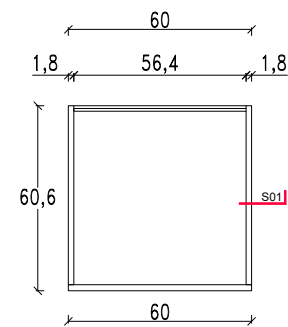


TOP VIEW

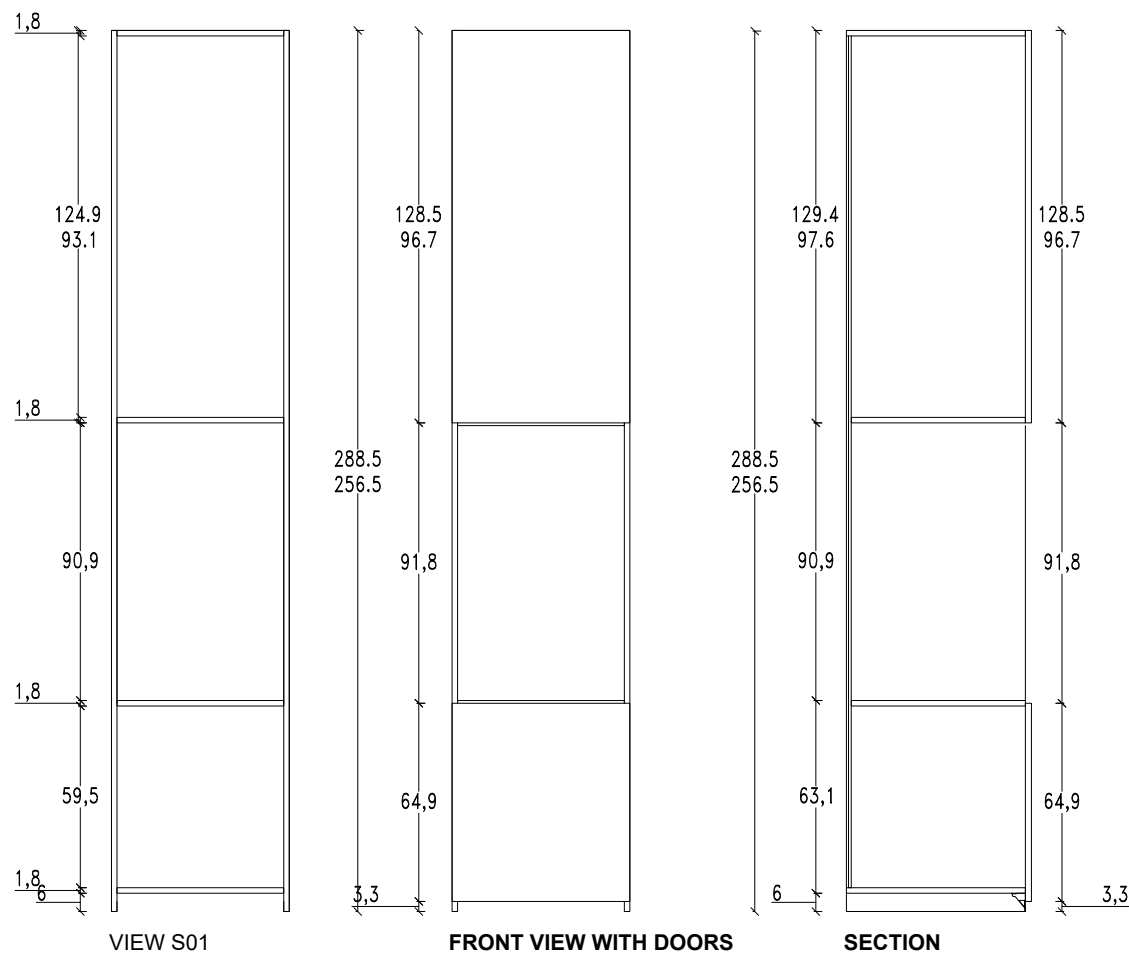


<i>Oecus</i> design_interiors	Committente: PARAX	Oggetto: TECHNICAL FEATURES NICHE MODULE sc 1:25	Tavola: H05
	Opera: WARDROBE WITH HINGED DOORS 2022		
Data: 11 february 2022			

NICHE MODULE

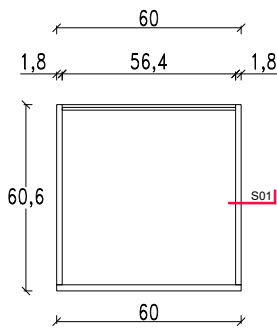


TOP VIEW

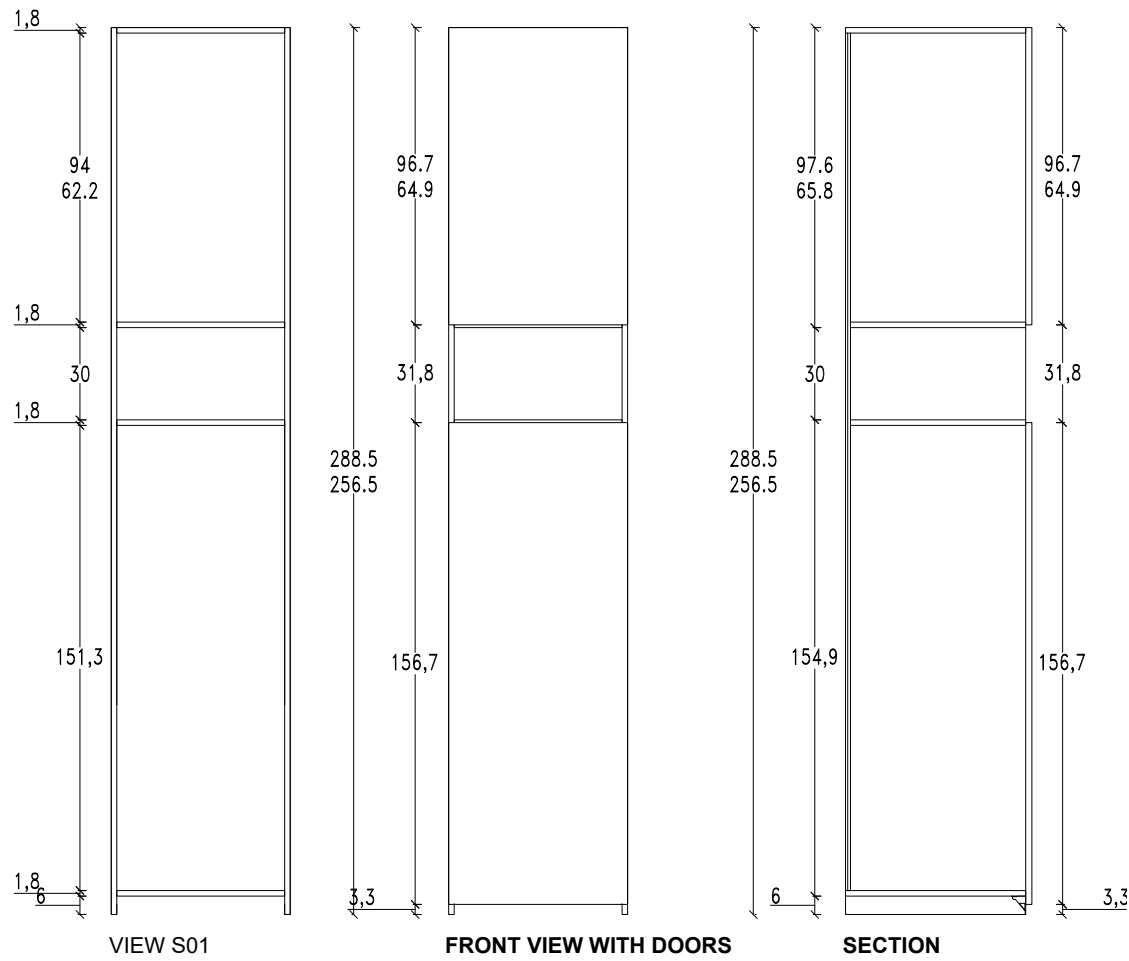


<i>Oecus</i> design_interiors	Committente: PARAX	Oggetto: TECHNICAL FEATURES NICHE MODULE sc 1:25	Tavola: H05b
	Opera: WARDROBE WITH HINGED DOORS 2022		
Data: 11 february 2022			

NICHE MODULE

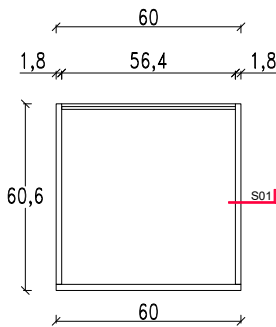

TOP VIEW

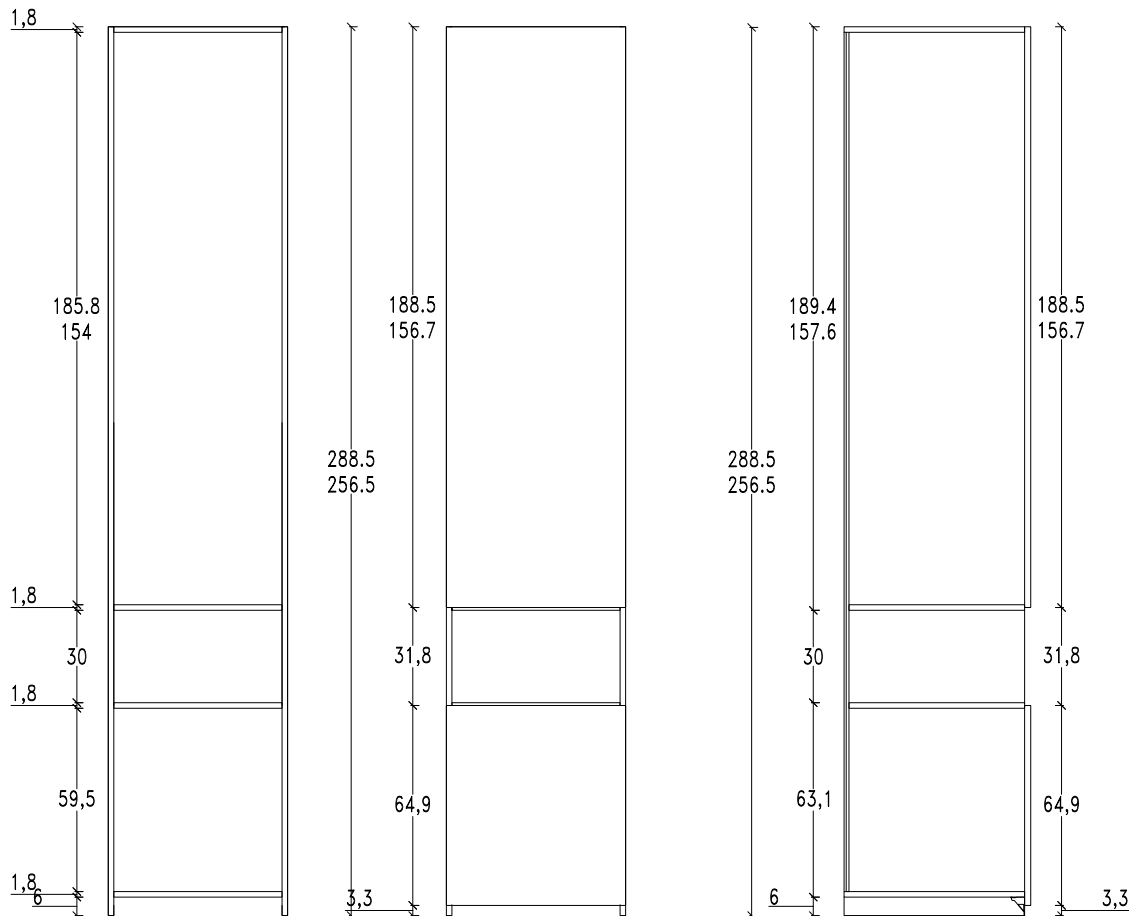


VIEW S01

FRONT VIEW WITH DOORS


SECTION

 Data: 11 february 2022	Committente: PARAX	Oggetto: TECHNICAL FEATURES NICHE MODULE sc 1:25	Tavola: H05c
	Opera: WARDROBE WITH HINGED DOORS 2022		

SLIDING DOOR STRUCTURAL SECTION

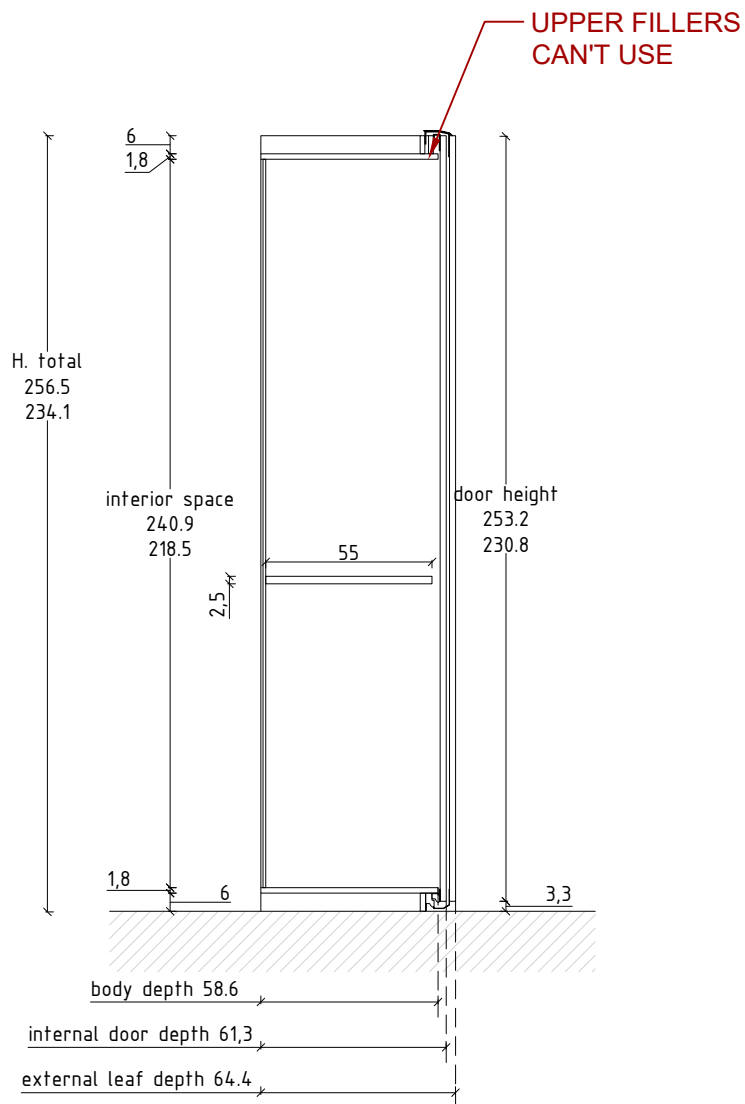

























CORNER MODULE WITH 2 DOORS

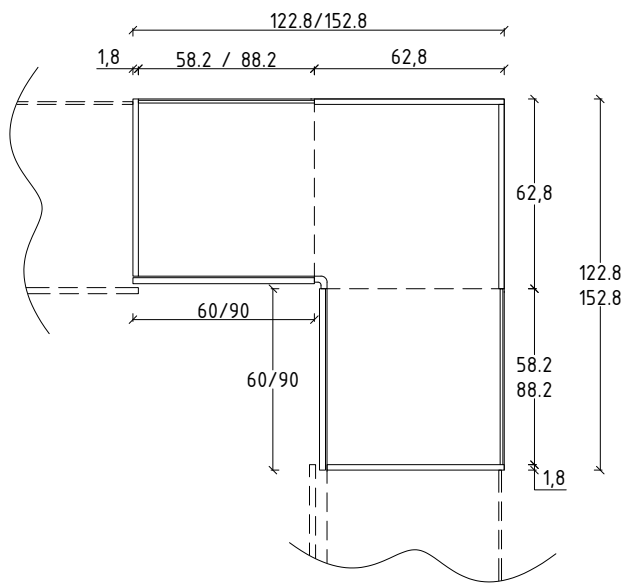

TOP VIEW


LINEAR MODULES

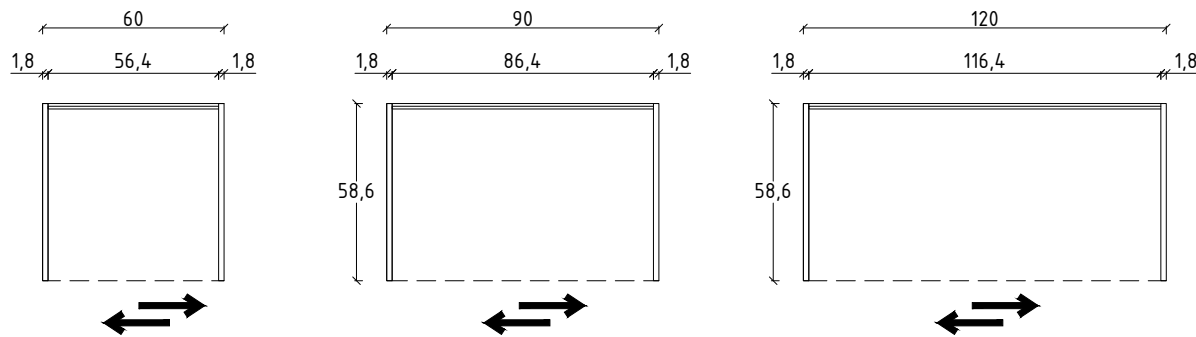

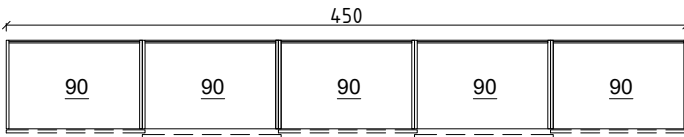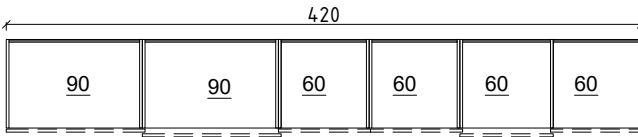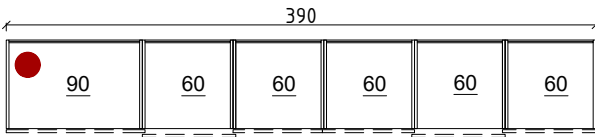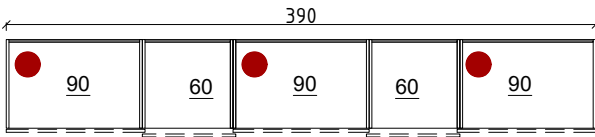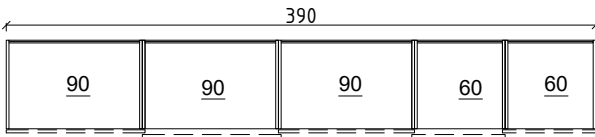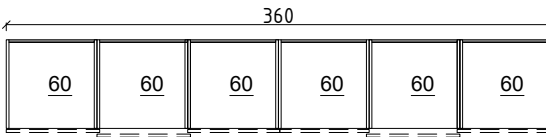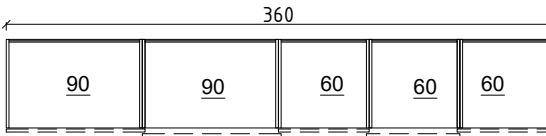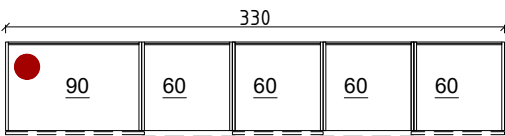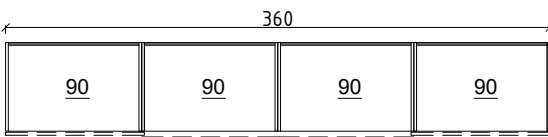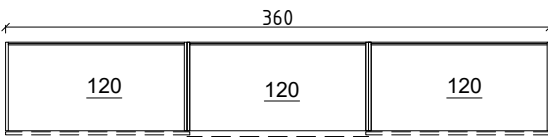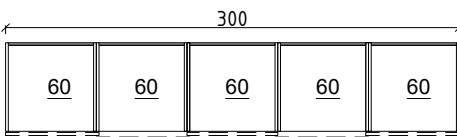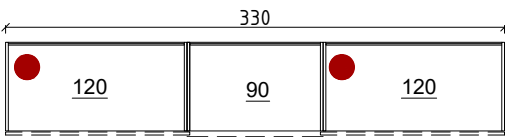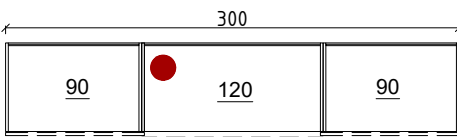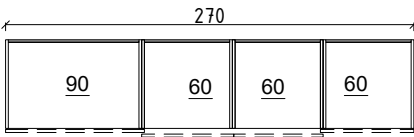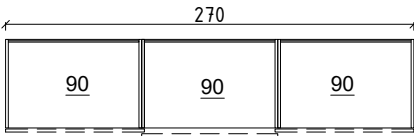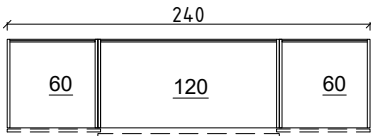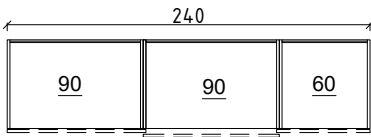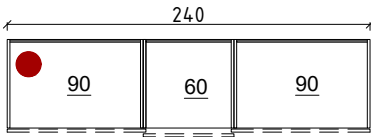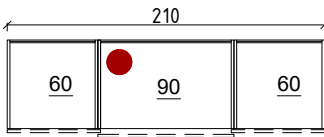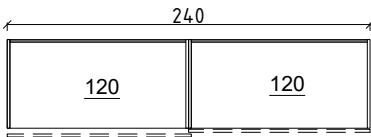
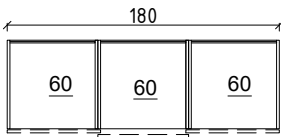
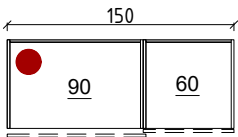
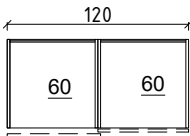


● it is not possible to insert extractable equipment, the compartment is only partially accessible





LIBRARY CLOSING SIDE

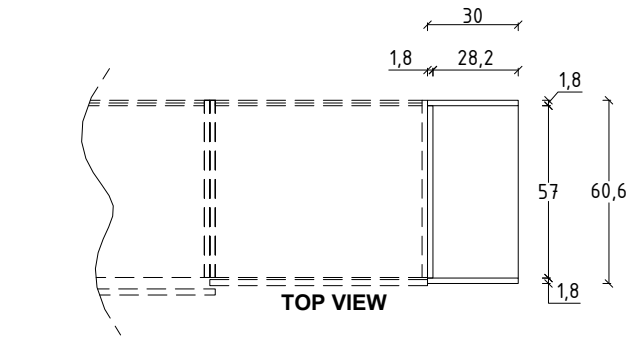

LIBRARY

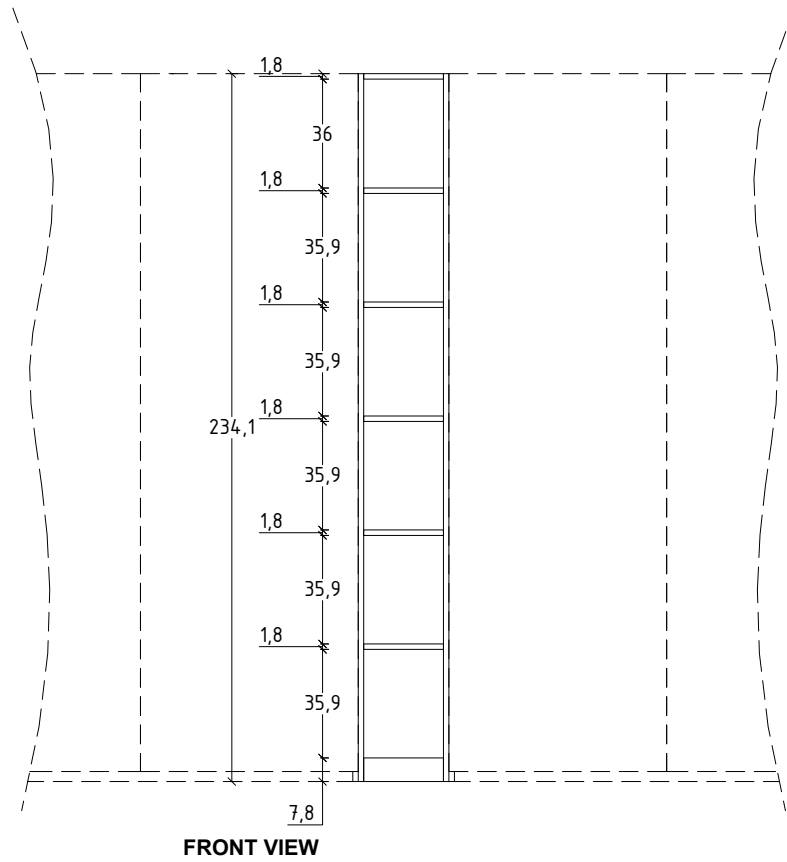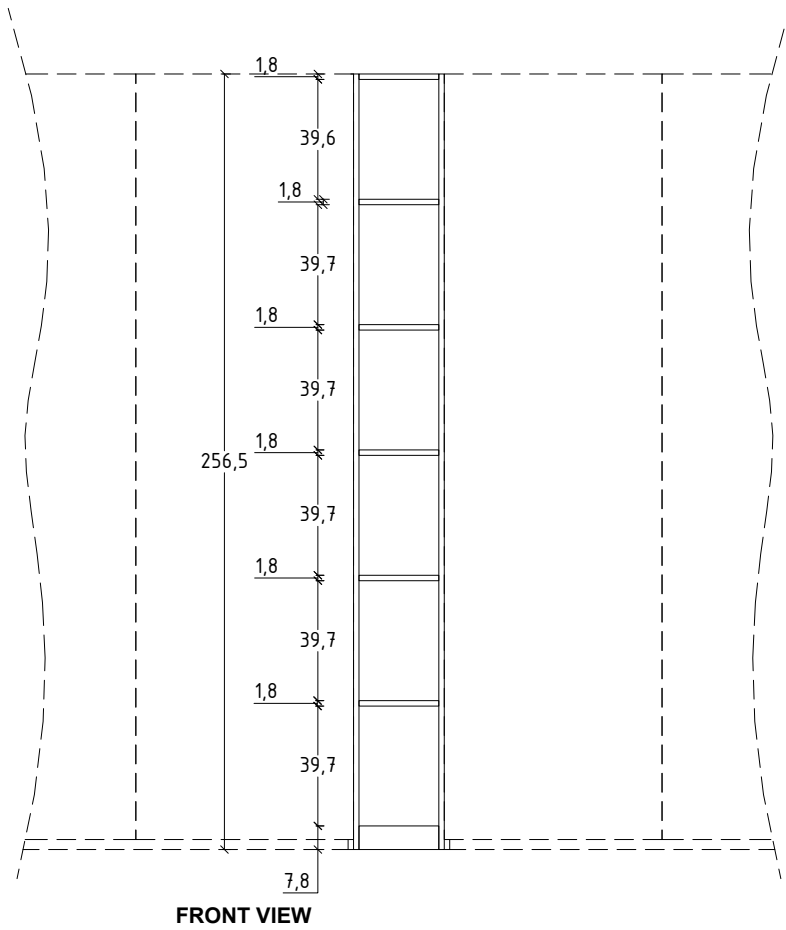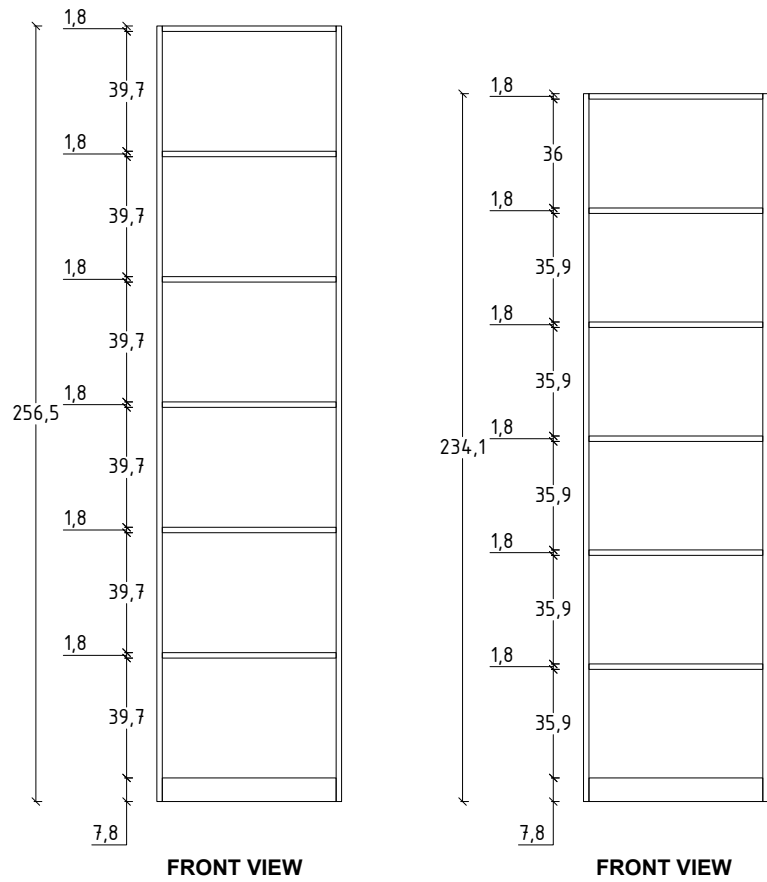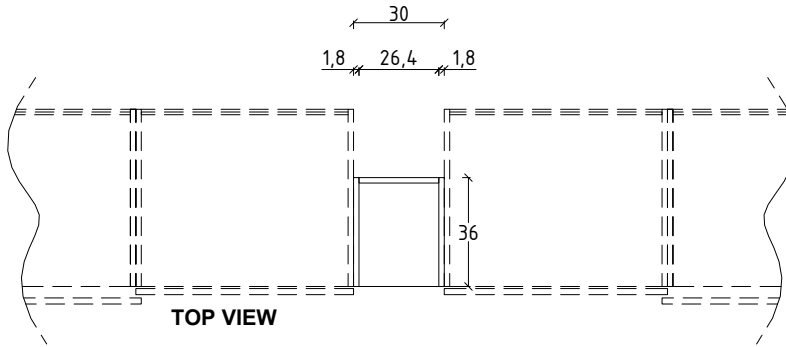

OPEN ELEMENT

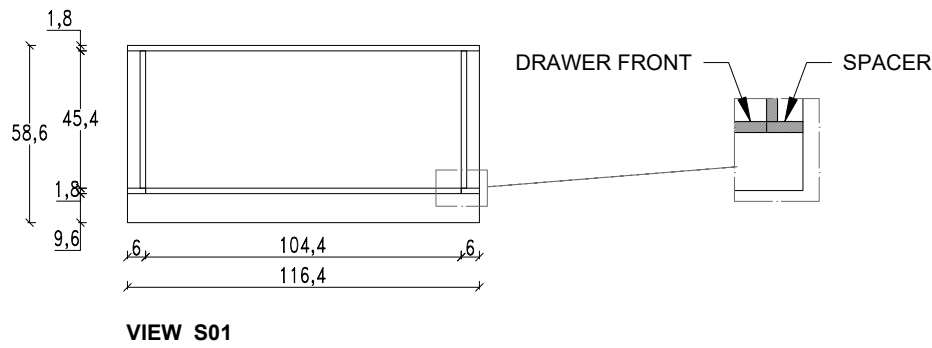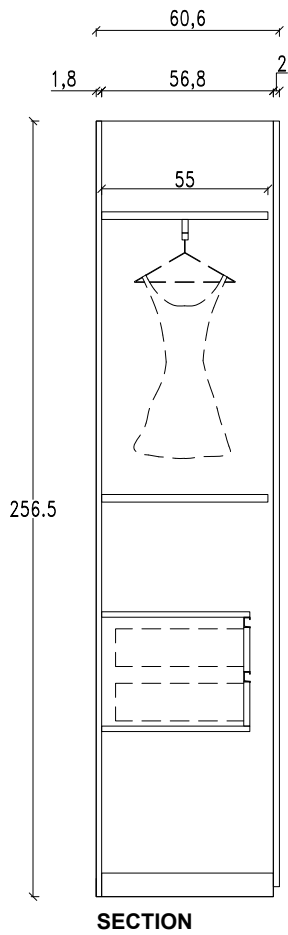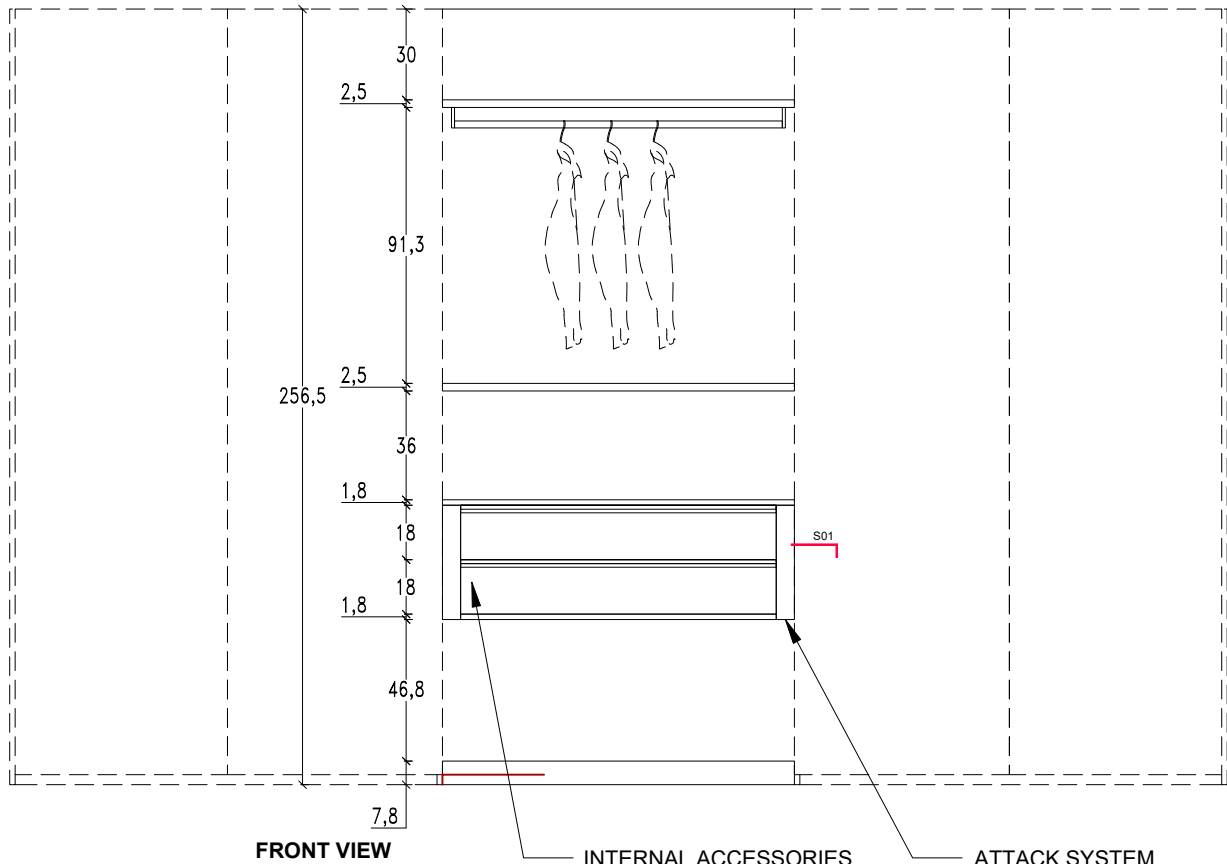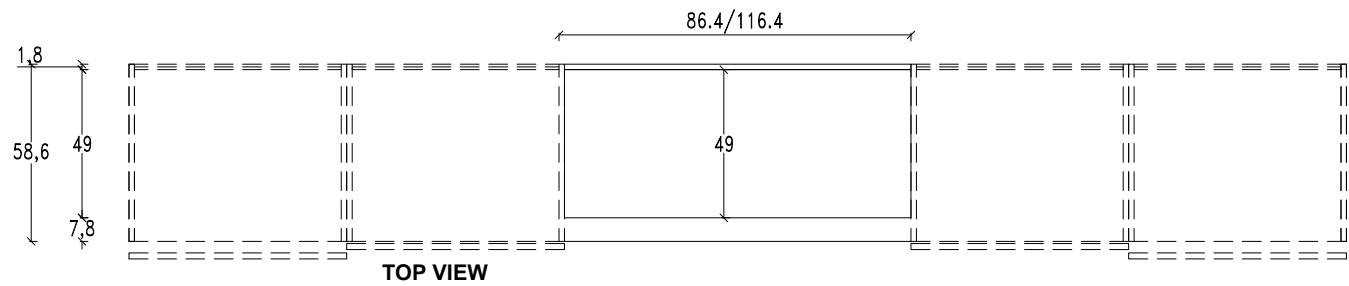

 Data: 6 june 2022	Committente: PARAX	Oggetto: TECHNICAL FEATURES OPEN ELEMENT sc 1:25	Tavola: s03
	Opera: WARDROBE WITH HINGED DOORS 2022		

APEX HI

APEX HI
Domus Line
design

Profilo LED da incasso in policarbonato

Materiale:
policarbonato, polimeri termoplastici

Finiture:
bianco, nero, dark inox, cenere, brunito, piombo

Sorgente luminosa:
modulo LED SHE (180 LED/m)
modulo LED ME (120 LED/m) - su richiesta

Cablaggio:
2000mm

Applicazione:
armadio guardaroba, colonna cucina

Installazione:
incasso

mm	30°	45°	60°
30	2000	2000	2000
50	1000	1300	1300
80	600	800	1000

* valori riferiti a APEX HI SHE 2000mm

FINITURE

BIANCO (cod. 01)	NERO (cod. 03)	DARK INOX (cod. 50)	CENERE (cod. 51)	BRUNITO (cod. 53)	PIOMBO (cod. 55)
------------------	----------------	---------------------	------------------	-------------------	------------------

APEX HI
senza sensore - fresata passante

Codice	Modello	Watt & Volt
su richiesta*	SHE (180 LED/m)	14,4W/m @ 24Vdc

ALIMENTATORE NON INCLUSO. DA ORDINARE SEPARATAMENTE.

* I codici verranno forniti sulla base della misura richiesta.

Questo disegno evidenzia le misure di ingombro del profilo. Per maggiori dettagli consulta il manuale di installazione.

Questo profilo integra una strip led con diodi OSRAM Opto Semiconductors.

OSRAM
Opto Semiconductors

APEX HI IR SXU-DXD
con sensore IR lato superiore retro ante sinistra o lato inferiore retro ante destra - fresata passante

Codice	Modello	Watt & Volt
su richiesta*	SHE (180 LED/m)	14,4W/m @ 24Vdc

ALIMENTATORE NON INCLUSO. DA ORDINARE SEPARATAMENTE.

* I codici verranno forniti sulla base della misura richiesta.

Questo disegno evidenzia le misure di ingombro del profilo. Per maggiori dettagli consulta il manuale di installazione.

Questo profilo integra una strip led con diodi OSRAM Opto Semiconductors.

OSRAM
Opto Semiconductors

APEX HI IR DXU-SXD
con sensore IR lato superiore retro ante destra o lato inferiore retro ante sinistra - fresata passante

Codice	Modello	Watt & Volt
su richiesta*	SHE (180 LED/m)	14,4W/m @ 24Vdc

ALIMENTATORE NON INCLUSO. DA ORDINARE SEPARATAMENTE.

* I codici verranno forniti sulla base della misura richiesta.

Questo disegno evidenzia le misure di ingombro del profilo. Per maggiori dettagli consulta il manuale di installazione.

Questo profilo integra una strip led con diodi OSRAM Opto Semiconductors.

OSRAM
Opto Semiconductors


APEX HI IR SXU - DXD
Configurato per l'installazione verticale con il sensore posto sul lato superiore retro ante sinistra, oppure con il sensore posto sul lato inferiore retro ante destra.

APEX HI IR DXU - SXD
Configurato per l'installazione verticale con il sensore posto sul lato superiore retro ante destra, oppure con il sensore posto sul lato inferiore retro ante sinistra.

È disponibile anche il solo profilo APEX con i relativi accessori (schermo e testate) per la personalizzazione. Per dettagli consulta il catalogo **Flexled collection** disponibile anche su www.domusline.com.



Per i codici dei modelli certificati UL, consulta il catalogo **American standard LED collection** disponibile anche su www.domusline.com.

RECESSED LED (ON SIDE/DIVIDER PANELS)

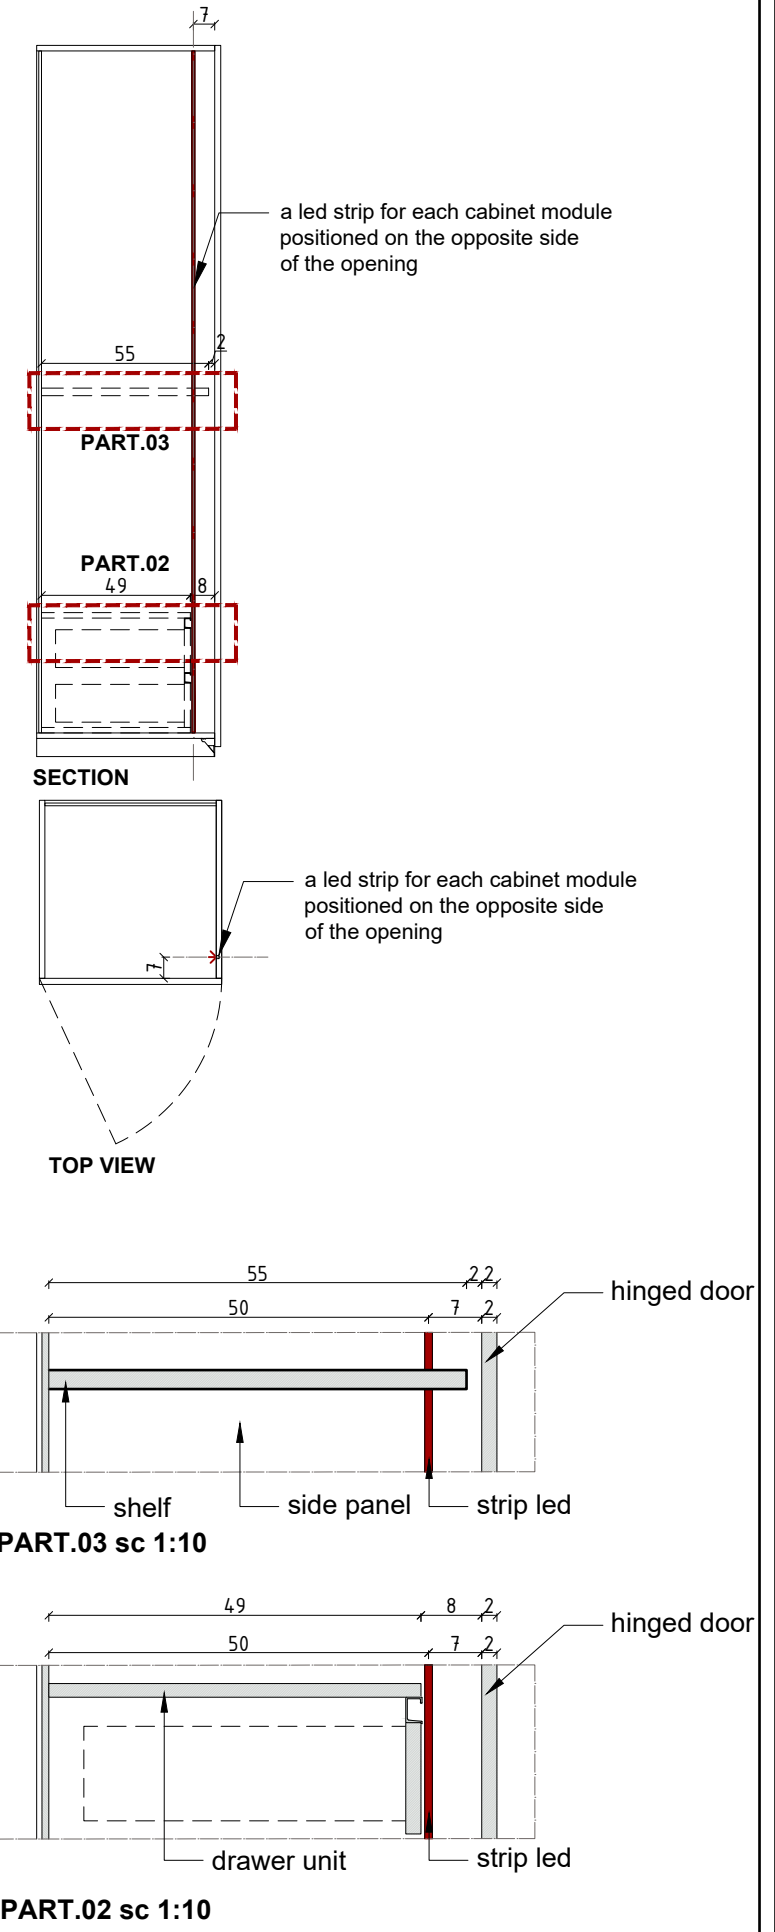


 Data: 11 february 2022	Committente: PARAX	Oggetto: TECHNICAL FEATURES INTERNAL ACCESSORIES-LIGHTING sc 1:25	Tavola: s04
	Opera: WARDROBE WITH HINGED DOORS 2022		


ATTACK SYSTEM

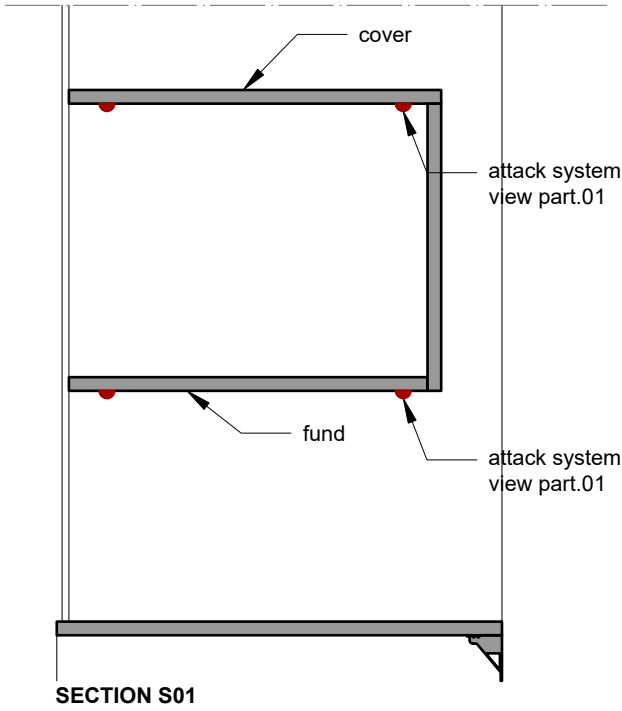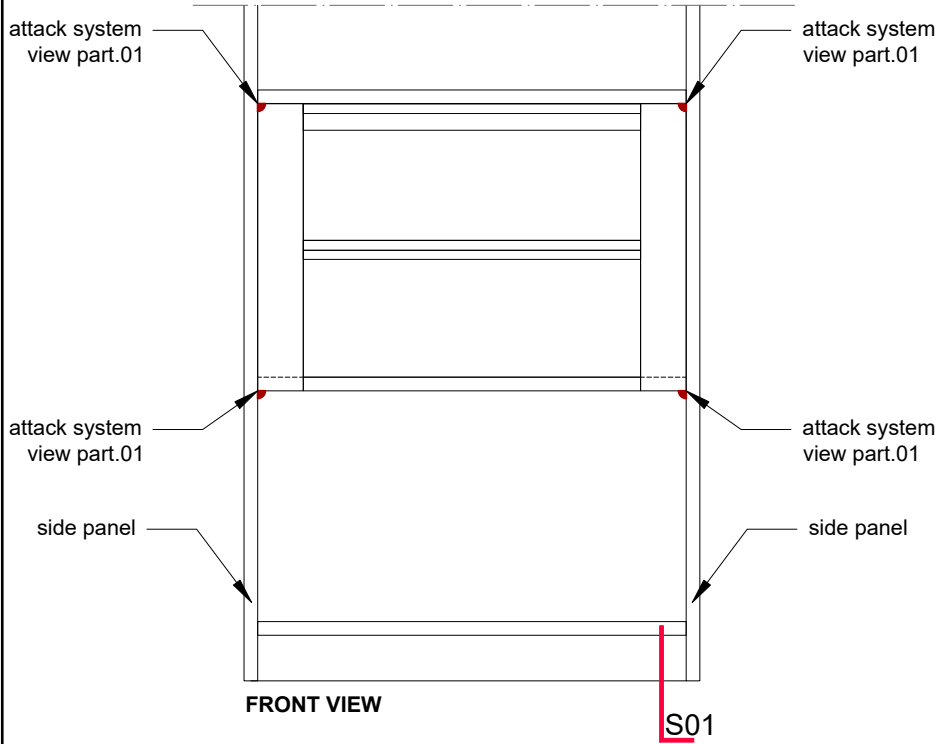


PART. 01
ITALIANA FERRAMENTA

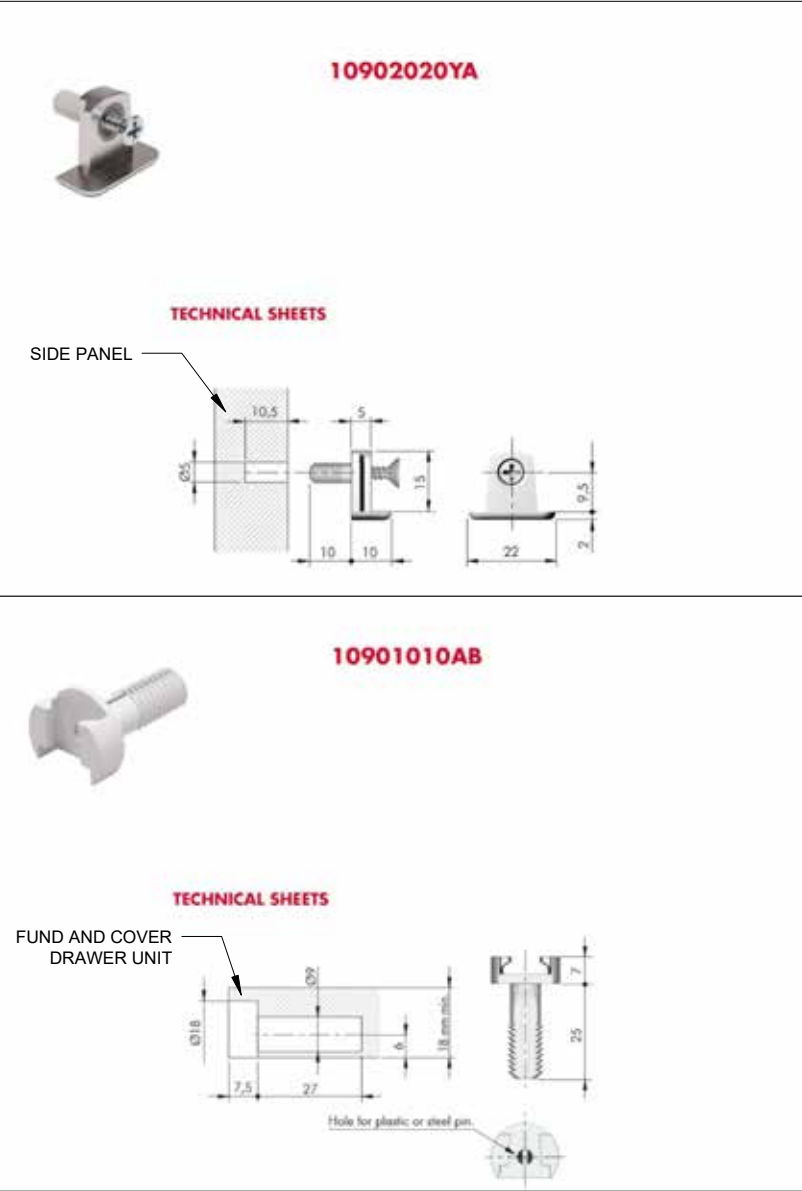

2 drawers DRAWER UNIT

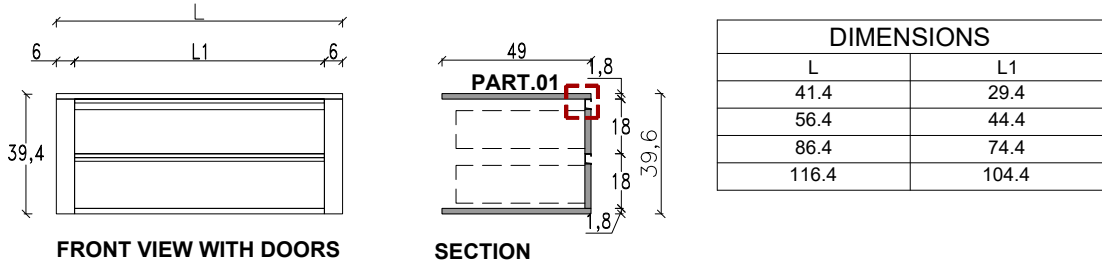


3 drawers DRAWER UNIT

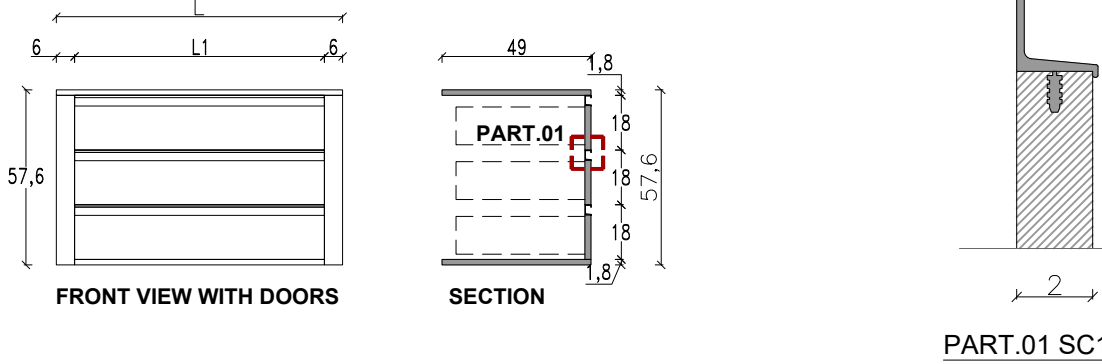


MODERNO
MODERN
MANIGLIE INTEGRATE MODULARI
MODULAR INTEGRATED HANDLES

Materiale Material	Interasse Center distance mm	Lunghezza totale Total length mm	Spessore ante Cutting dimensions mm	
ITEM 780	aluminum	-	modular	20


BEDSIDE TABLE WITH 2 DRAWERS

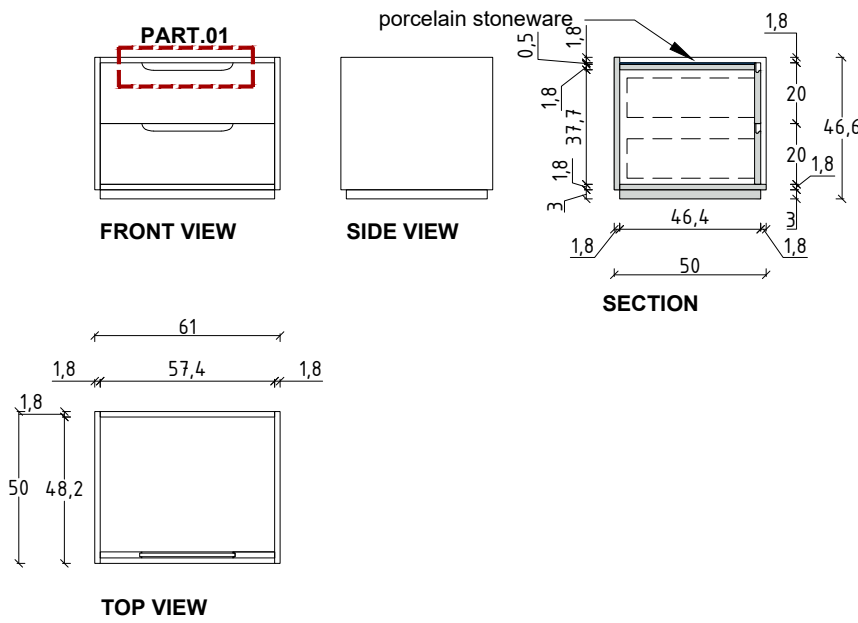


BEDSIDE TABLE WITH 1 DRAWER

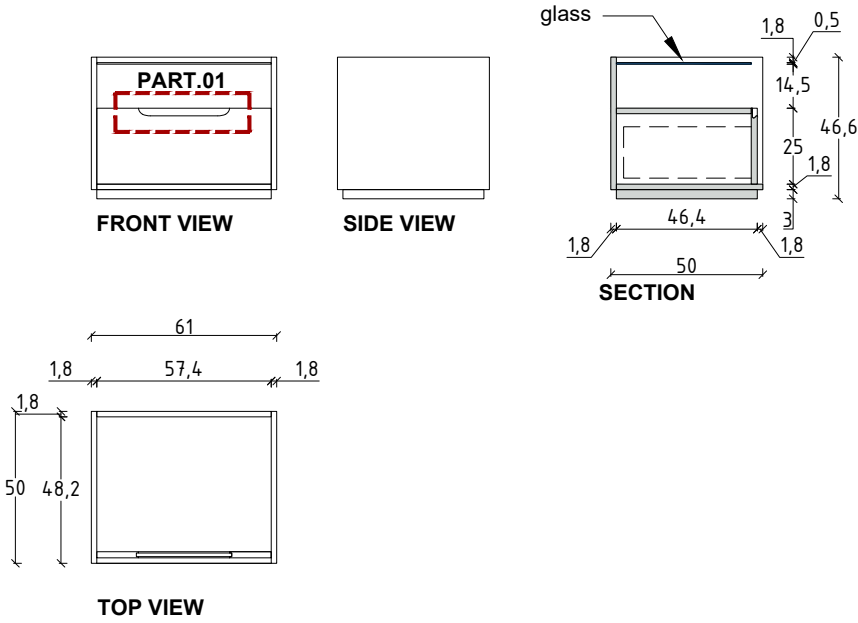


PART.01 SC 1:10

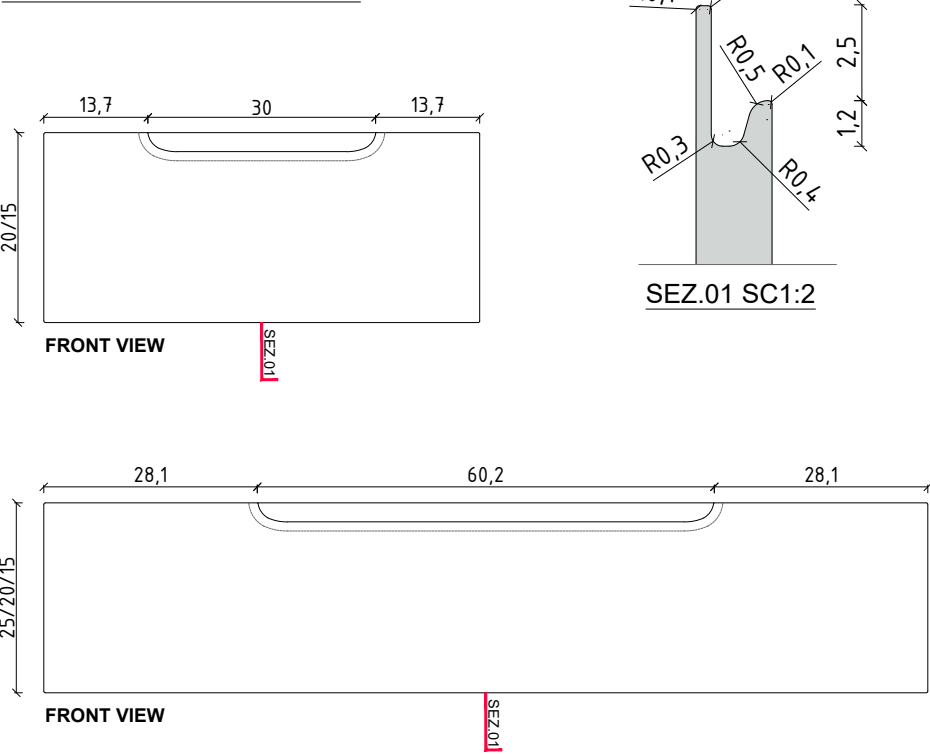


4 DRAWERS DRESSER

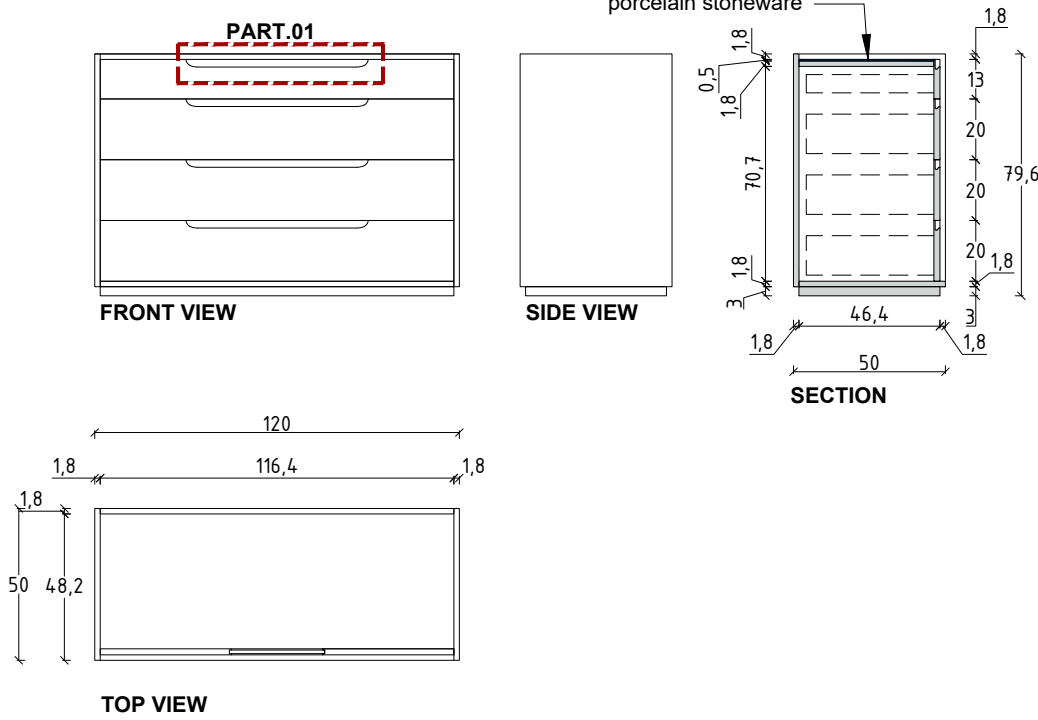


3 DRAWERS DRESSER

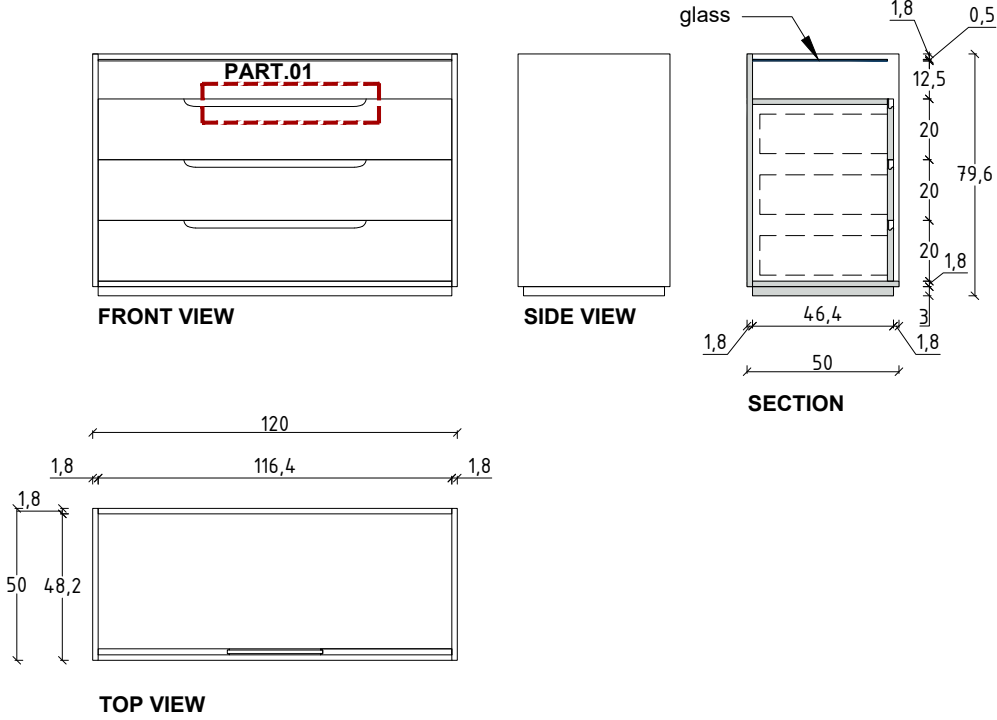

CHEST OF 6 DRAWERS

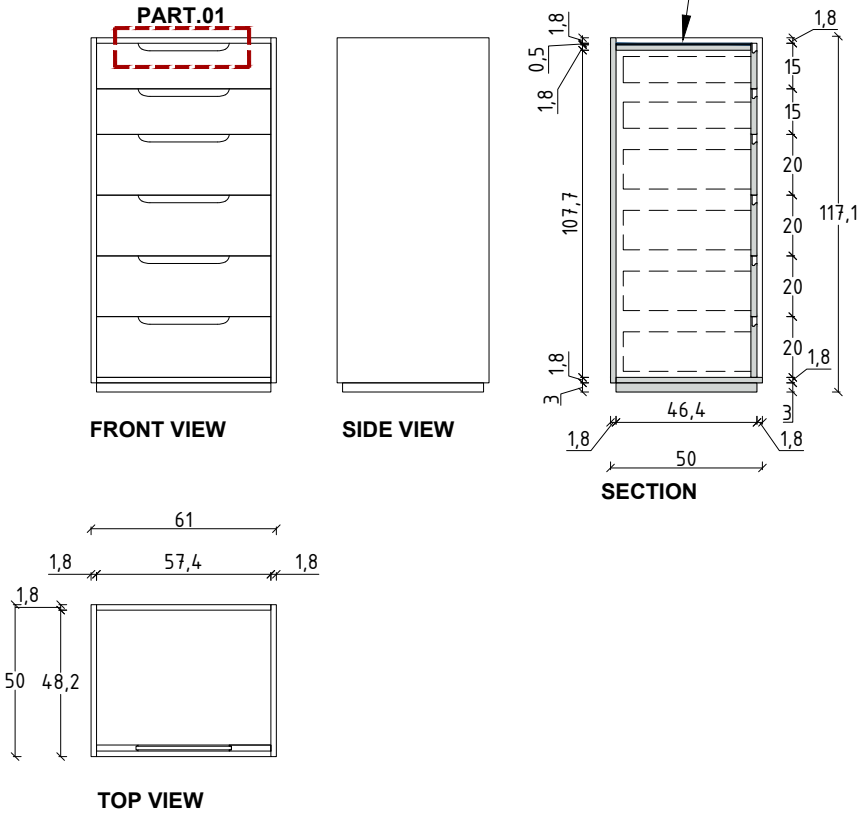

 Data: 11 february 2022	Committente: PARAX	Oggetto: RANGES sc 1:25	Tavola: s05
	Opera: WARDROBE WITH HINGED DOORS 2022		

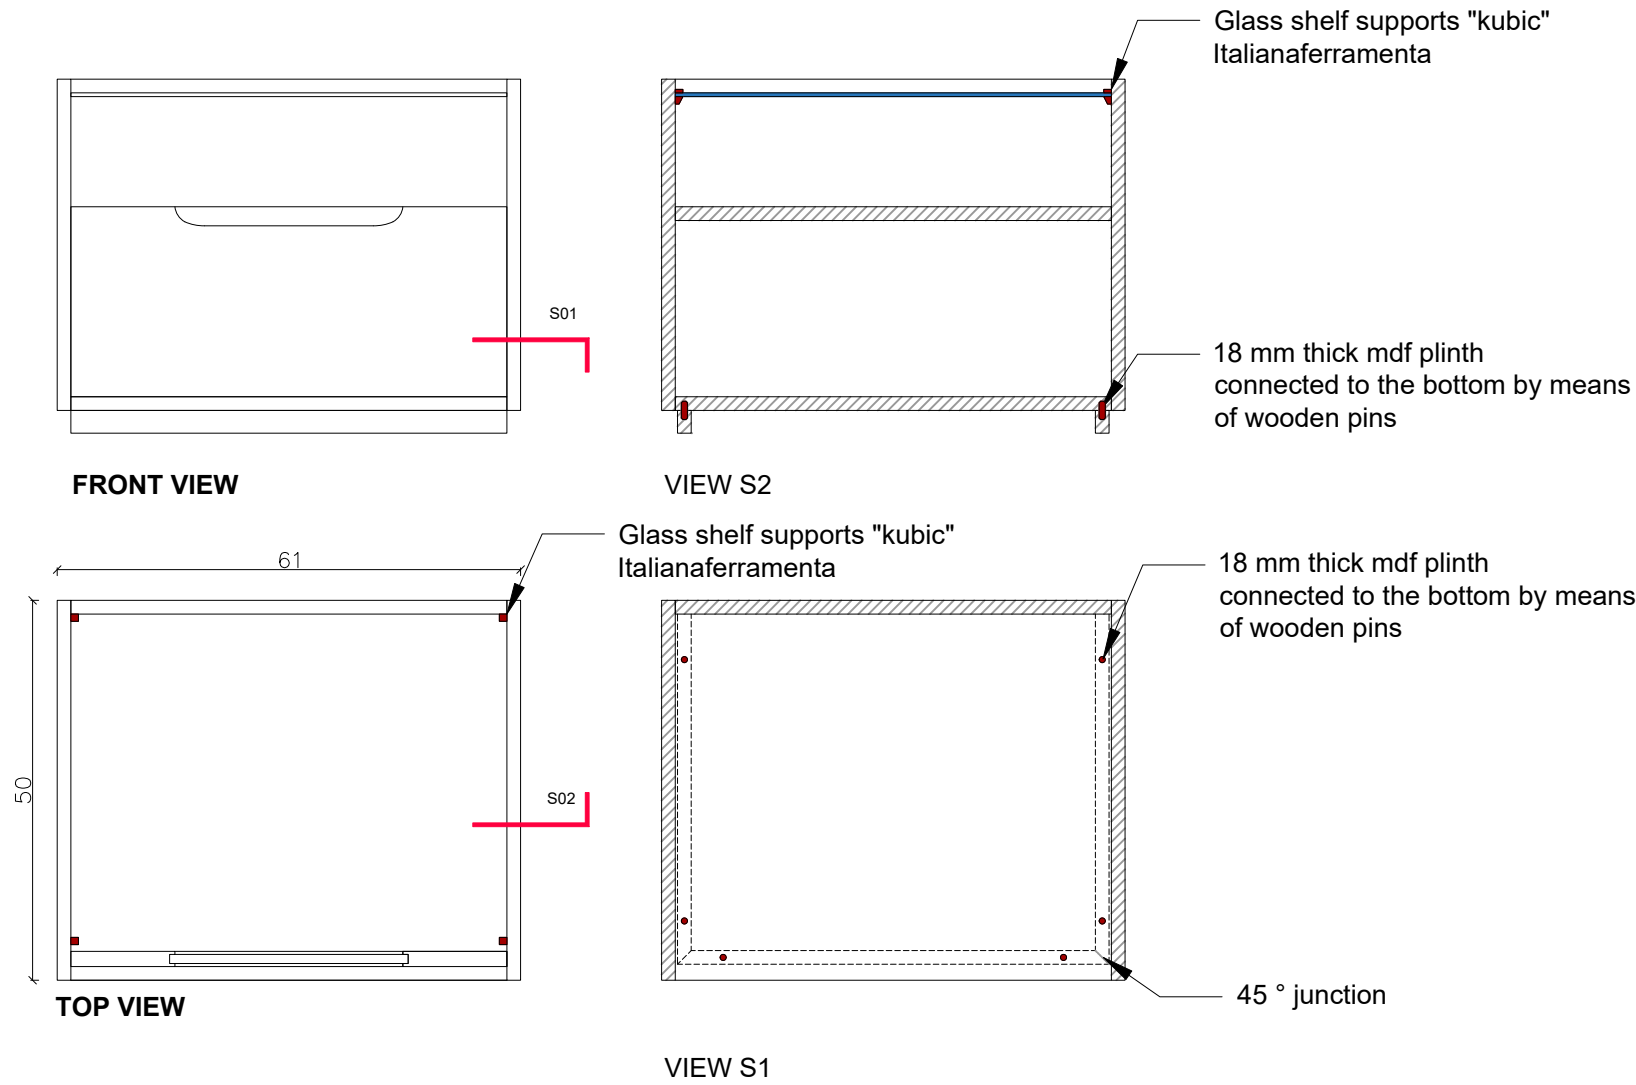

SHELF SUPPORTS
"KUBIK"



16019010YA

KUBIC main body pin Ø3 Nk/Grey

3D PDF 3D

IGES MOD. IGES

DWG MOD. DWG

BOX QUANTITY: 2000 PCS

TECHNICAL SHEETS



16019130YA

KUBIC upper part w/o rubber glass 5/9mm Nk

3D PDF 3D

IGES MOD. IGES

DWG MOD. DWG

BOX QUANTITY: 2000 PCS

TECHNICAL SHEETS



Cecus
design_interiors

Data:
20 may 2022

Committente:
PARAX




Opera: WARDROBE
WITH HINGED DOORS 2022

Oggetto:
RANGES DETAILS
sc 1:10

Tavola:

s05b

ISLAND CHEST OF DRAWERS
3 DRAWERS

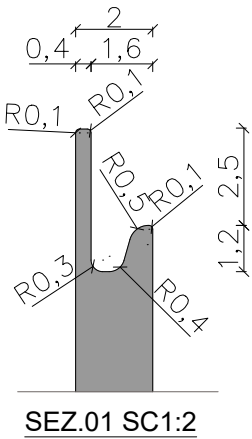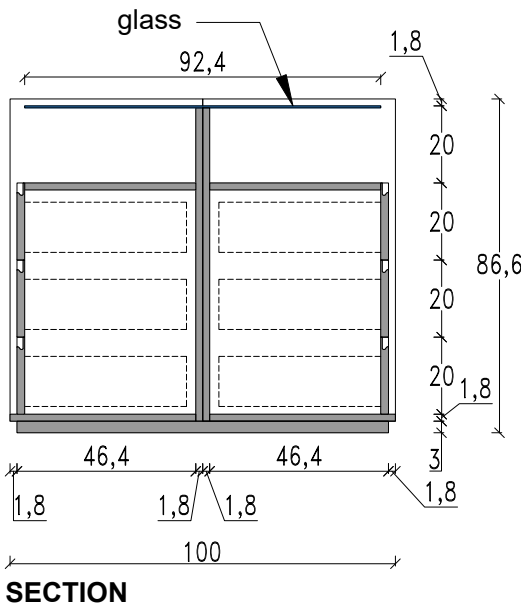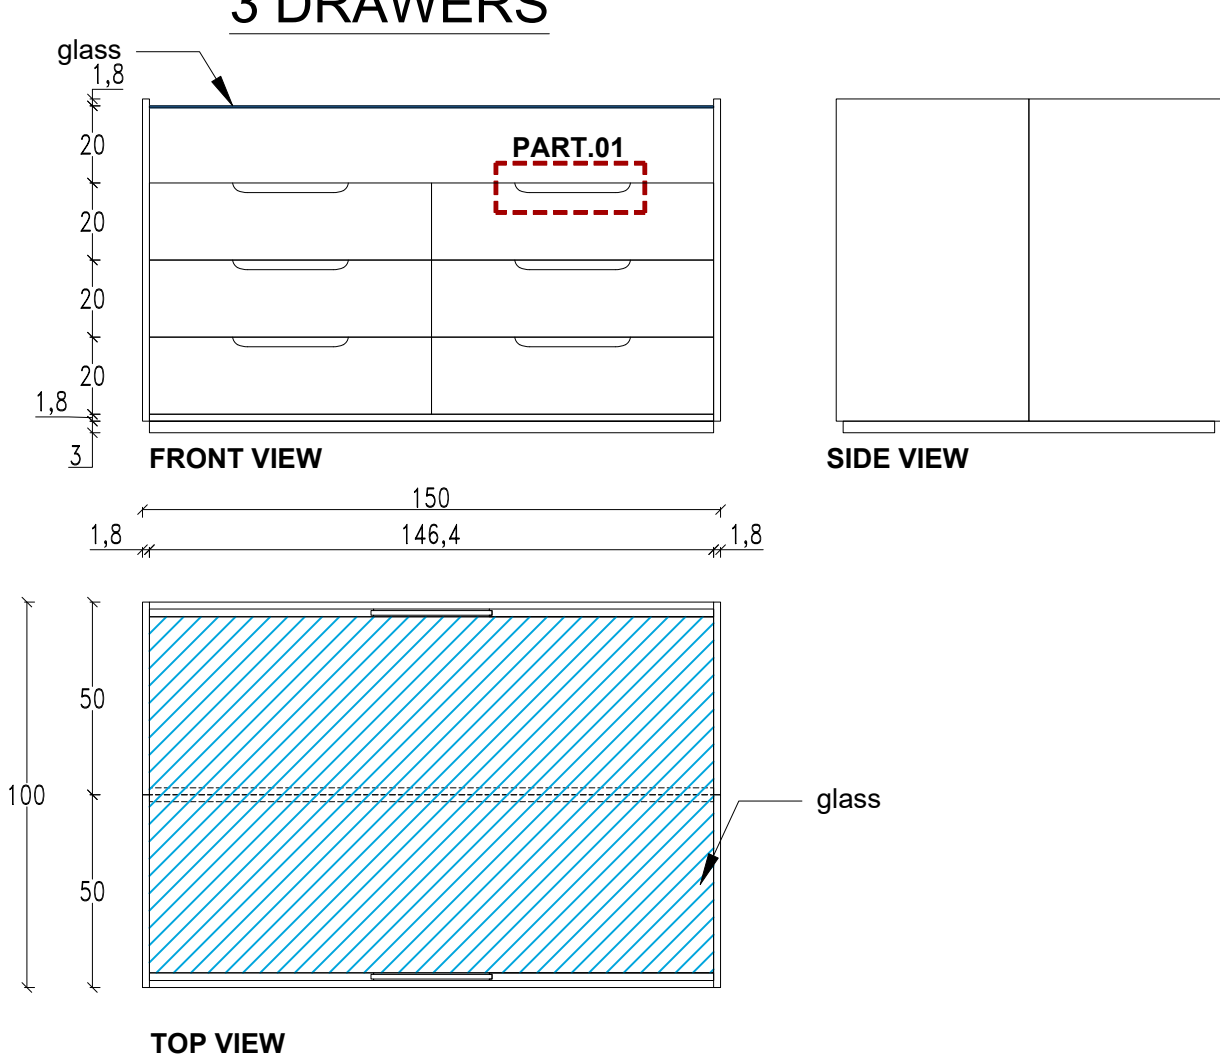

CLOSET-SYTEM
2021-22

INTERNAL
ACCESSORIES
VIBO



SOLID COLOURS

A
ESSENCES


NORDIC ASH


911 NATURAL_OAK


920 LIGHT WALNUT


924 GREY OAK


927 GREEN WALNUT


FINISHES ALREADY IN USE


SOLID 801 CREAM


SOLID HG 810 CREAM

SOLID 802 WHITE


SOLID HG 811 WHITE

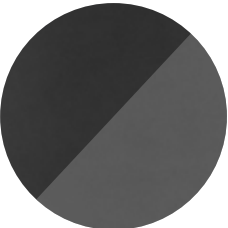SOLID 803 GRAY

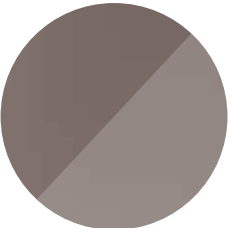SOLID HG 812 GRAY

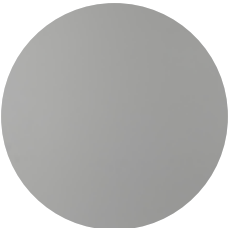
SOLID 804 CAPPUCCINO

SOLID HG 813 CAPPUCCINO

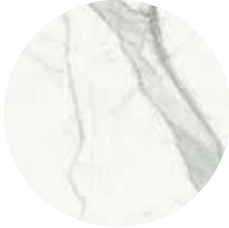
805 LIGHT GREY


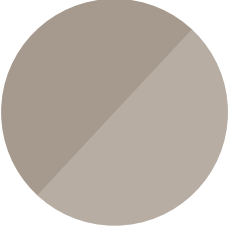
NEW COLORS CHOSEN


XSST03002NG-B03

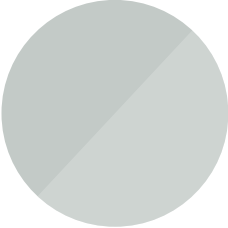
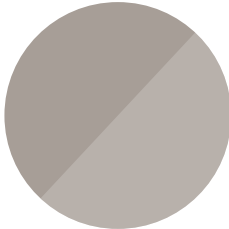
* PERLA
XS4289NG-B03
NCS S 0502-B



FOG
XS9006NG-B03
NCS S 3000-N

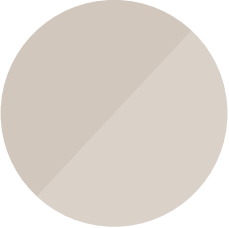
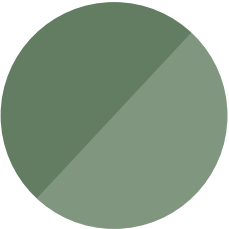
BEIGE
XS9093NG-B03
NCS S 2002-Y50R


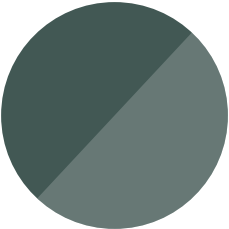
* NOCCIOLA
XS9001NG-B03
NCS S 3005-Y50R

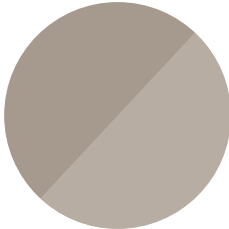
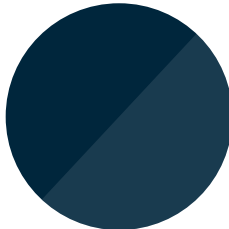
* NOCCIOLA + TEXTURE
XS9001NG-M27
NCS S 3005-Y50R


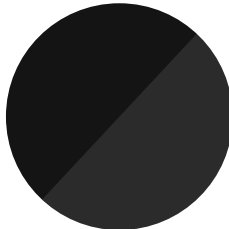
ECRÙ
XS9101NG-B03
NCS S 4000-N

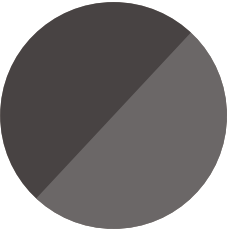
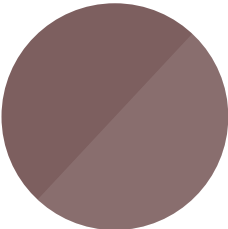
TALPA
XS9002NG-B03
NCS S 7000-N


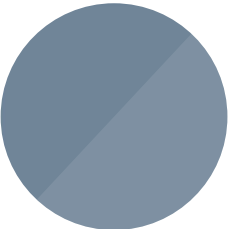
CACTUS
XS7005UD-B03
NCS S 3020-G20Y


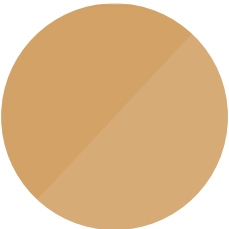
ALLORO
XS7017NG-B03
NCS S 6005-B80G


BLUE
XS3007NG-B03
NCS S 7010-R90B


BLACK
XS5016NG-B03
NCS S 8000-N


SUPER MAT 1
NCS S 5020-R


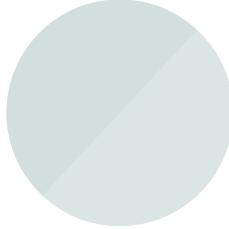
SUPER MAT 2
NCS S 4020-R90B


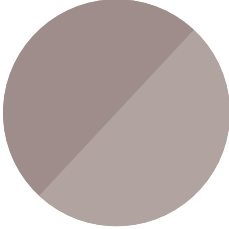
SUPER MAT 3
NCS S 2040-Y20R


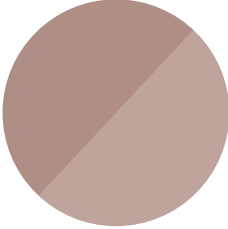
SUGGESTED BY DESIGNERS


NEW PROPOSALS


WHITE SAND
XS4021UD-B03
NCS S 0500-N



NUVOLA
NCS S 1005-R90B


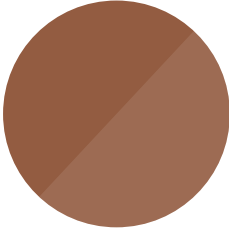
NUDE
NCS S 4010-Y50R


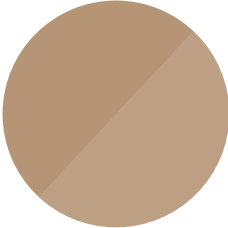
CIPRIA
XS6017UD-B03
NCS S3010-Y80R

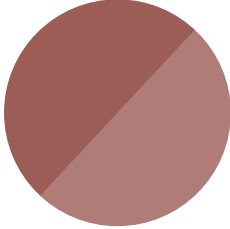
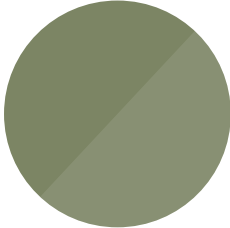
* POMPELMO
NCS S 3040-Y80R

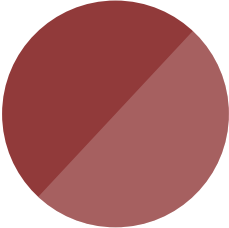
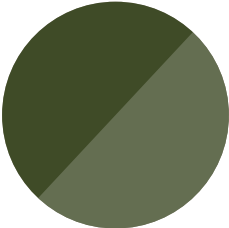
CORALLO
NCS S 3060-Y80R

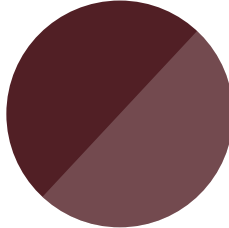
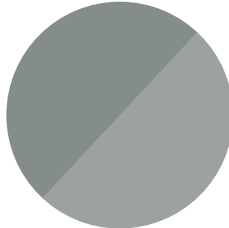
GRANATA
XS1007UD-B03
NCS S 5030-R


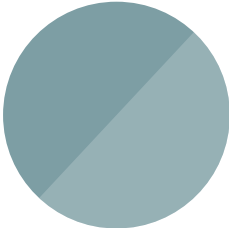
TERRA
NCS S 4030-Y50R


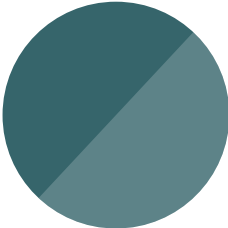
CAMMELLO
XS6008UD-B03
NCS S 3010-Y30R


PISTACCHIO
NCS S 4020-G50Y


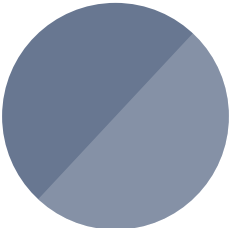
OLIVA
XS7009UD-B03
NCS S 5020-G50Y


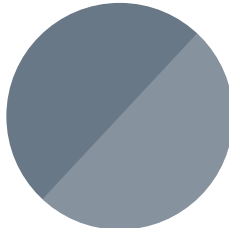
* TIMO
NCS S 4010-G10Y


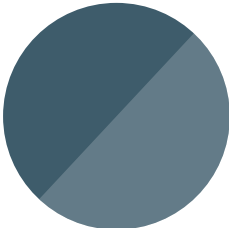
AZUL
XS3020UD-B03
NCS 3010-B50G


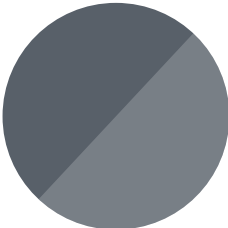
OTTANIO
XS3002UD-B03
NCS S 5020-B30G


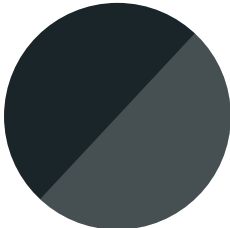
BALTICO
XS7011UD-B03
NCS S 6010-B70G



LAVANDA
NCS S 4020-R70B


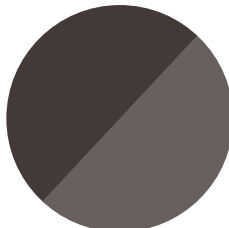
AVIO
XS3014UD-B03
NCS S 3010-R80B


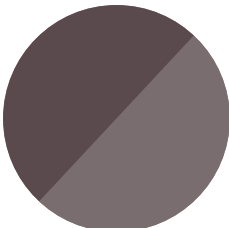
* DENIM
NCS S 5020-B


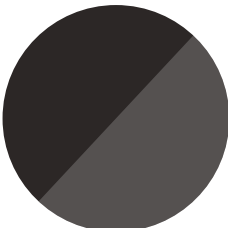
PELTRO
NCS S 4010-R90B


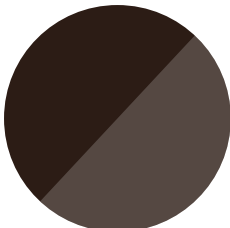
LAPIS
XS9070UD-B03
NCS 7502-B

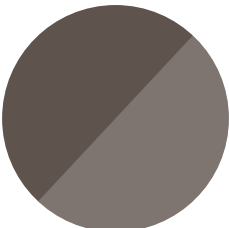
ARGILLA
XS6005UD-B03
NCS S 6005-Y80R


CASTORO
XS9002UD-B03
NCS S 7000-N


AQUILEGIA
NCS S 6010-Y90R


* MOKA
NCS S 8005-Y80R


CAFFE
NCS S 8010-Y50R


OPEN PORE MATT
LACQUERED


901 WHITE_ASH


902 CREAM_ASH


903 CAPPUCCINO_ASH


904 GREY_ASH

* MORE SIMILAR NCS:
NOT TOTALLY CORRESPONDING TO THE SAMPLE

* NO MATCH

MOOD 1



CLOSET-SYSTEM 2021-22

WARDROBES
MOODBOARD
DEVELOPMENT:



ENVIRONMENT
wide-ranging,
with predominantly neu-
tral, clear and bright tones.
The use of white marble
with gray/ golden veins
embellishes the
environment
while maintaining the
visual
lightness
unaltered.
The whole is
modernized by the techni-
cal details such as the LED
lighting and the dark metal
profiles, wisely balanced by
the accessories in champa-
gne finish.



COLOR PALETTE: predominance of light neutral tones (wood, marble and stone) with a few touches of lacquered color, always in neutral tones of light gray, beige and dove gray. Some hints of color in shades of sage and olive green.

marble
Calacata oro



marble
Fior Bosco




wood
light canneté




honey wood




gray wood

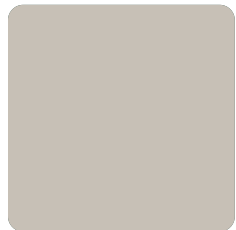

lacquered
beige

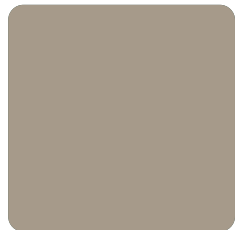

lacquered
dove gray

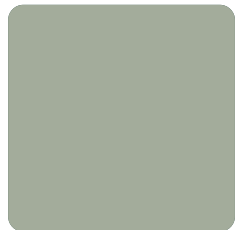


lacquered
sage

MAY 2022

Oculus
design interiors


DESIGN: MARCO BORTOLIN

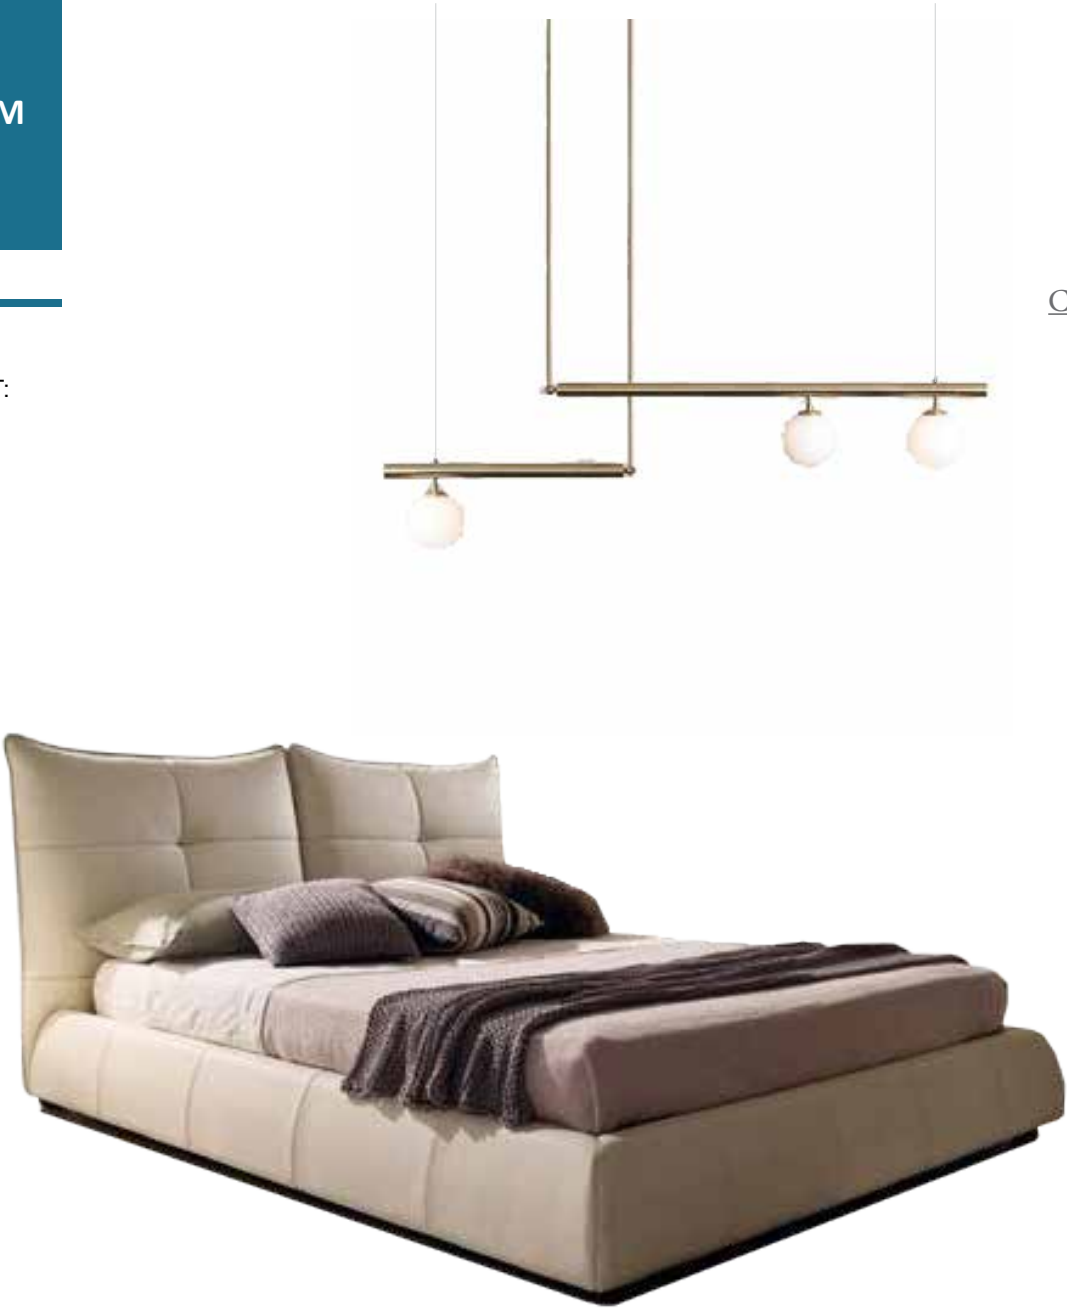

COMPLEMENTS & OBJECTS




inserts in
metal finish
Champagne

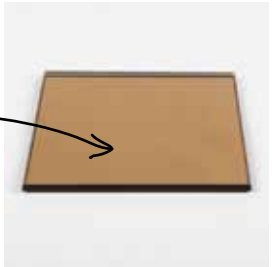

Glass bronze



moka lacquered
metal profiles

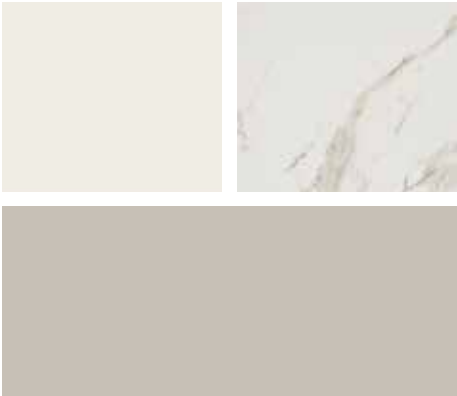

WALLS
wall paint in light tones
+ marble
cladding



FLOOR
wood finish:
herringbone laying



RENDER

CLOSET-SYTEM
2021-22

HINGED
WARDROBE 01

FINISHES

ECRÙ
XS9101NG-B03
NCS S 4000-N

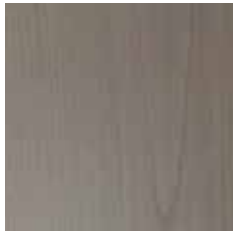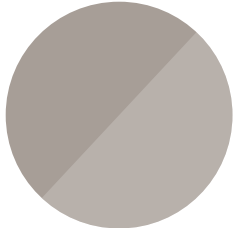

NORDIC ASH




MAY 2022

CLOSET-SYTEM
2021-22


HINGED
WARDROBE 02

FINISHES

NOCCIOLA
XS9001NG-B03
NCS S 3005-Y50R

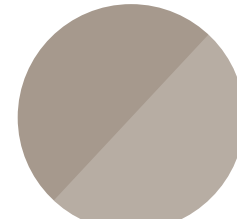

ALLORO
XS7017NG-B03
NCS S 6005-B80G

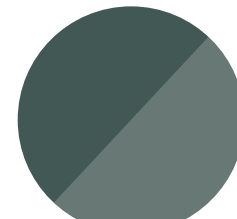

MAY 2022

Oculus
design_interiors
DESIGN: MARCO BORTOLIN





CLOSET-SYTEM
2021-22

HINGED
WARDROBE 03

FINISHES

PELTRO
NCS S 4010-R90B

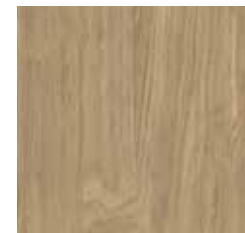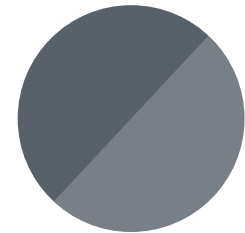

911 NATURAL_OAK

MAY 2022




CLOSET-SYTEM
2021-22


HINGED
WARDROBE 04

FINISHES

NOCCIOLA
XS9001NG-B03
NCS S 3005-Y50R

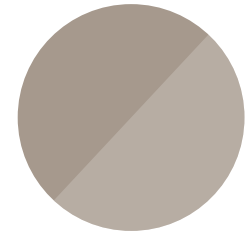

MOKA
NCS S 8005-Y80R

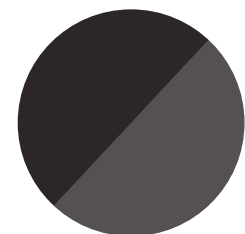

MAY 2022

Oculus
design_interiors
DESIGN: MARCO BORTOLIN




CLOSET-SYTEM
2021-22

HINGED
WARDROBE 05

FINISHES

TIMO
NCS S 4010-G10Y

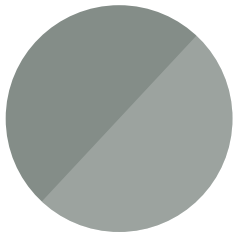

911 NATURAL_OAK

MAY 2022




CLOSET-SYTEM
2021-22

HINGED
WARDROBE 06

FINISHES

ARGILLA
XS6005UD-B03
NCS S 6005-Y80R

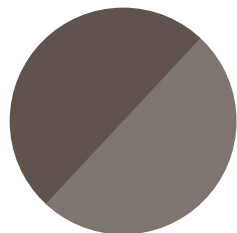

MAY 2022

Oculus
design_interiors



DESIGN: MARCO BORTOLIN

CLOSET-SYTEM
2021-22

WARDROBE
CABIN 07

FINISHES

TALPA
XS9002NG-B03
NCS S 7000-N

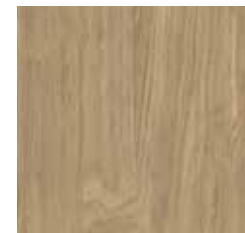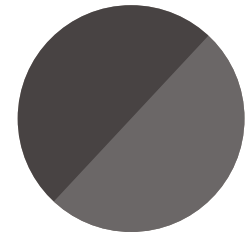

911 NATURAL_OAK

MAY 2022




CLOSET-SYTEM
2021-22

SLIDING
WARDROBE 08

FINISHES

ECRÙ
XS9101NG-B03
NCS S 4000-N


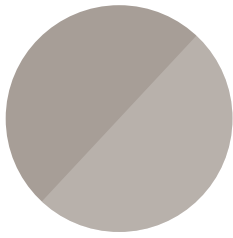


CLOSET-SYTEM
2021-22

SLIDING
WARDROBE 09

FINISHES

NUDE
NCS S 4010-Y50R

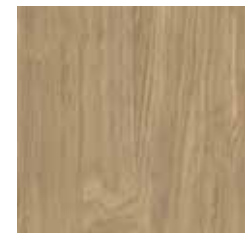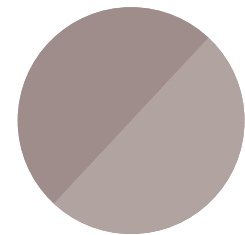

911 NATURAL_OAK

MAY 2022

Oculus
design_interiors
DESIGN: MARCO BORTOLIN











OEcus SRL
VIA CASUT 39
CAMOLLI CASUT 33074
FONTANAFREDDA (PN) ITALIA
TEL. +39 0434 569 978
INFO@OECUSDESIGN.IT

www.oecusdesign.it